




East Elevation

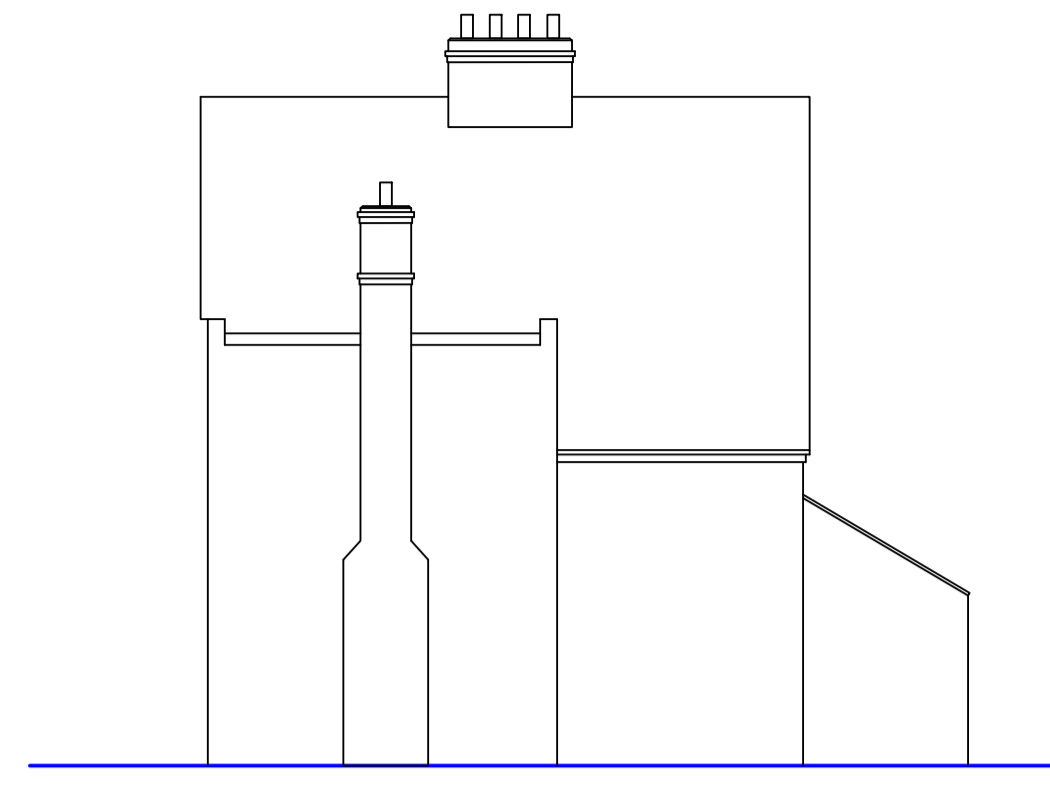


North Elevation

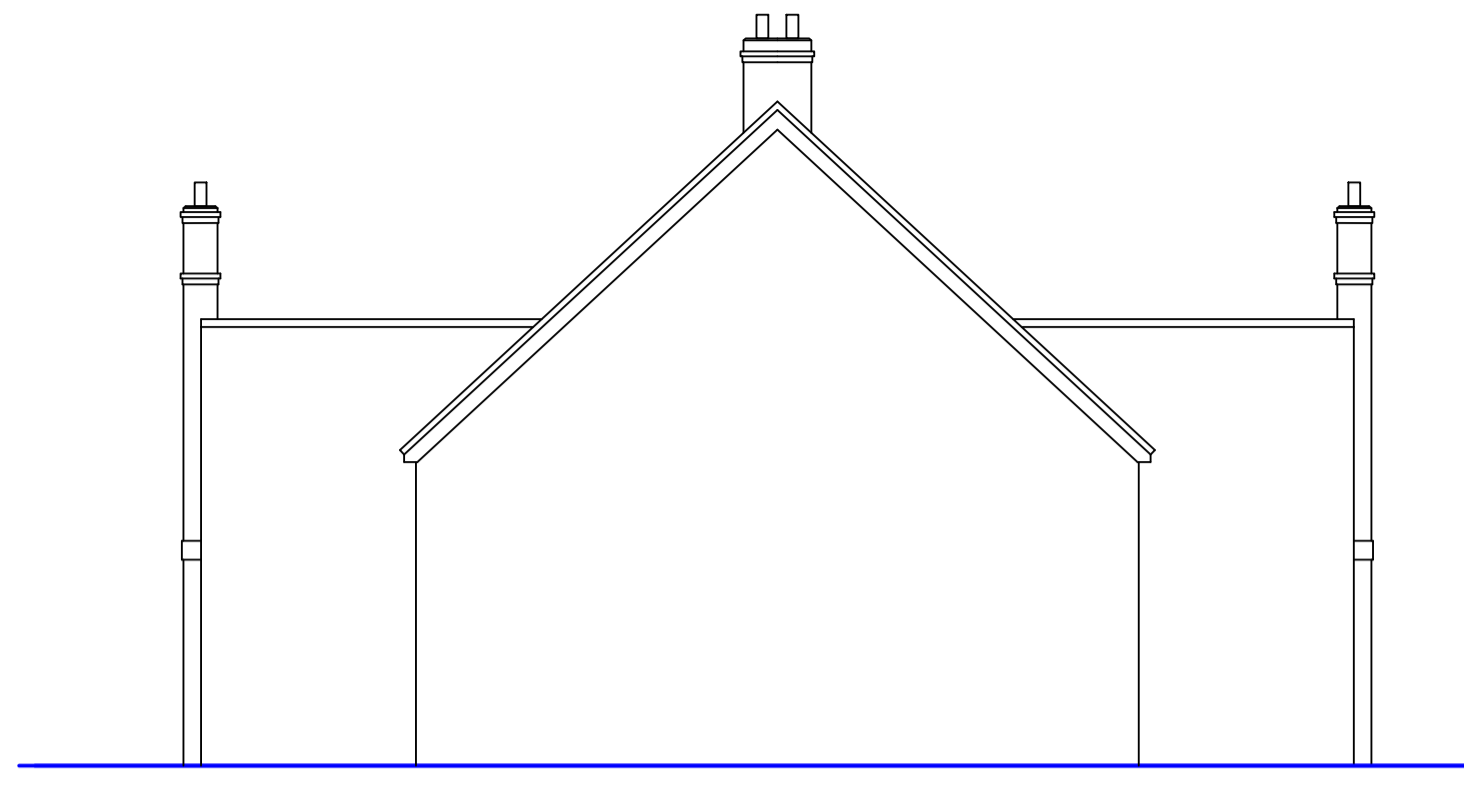

West Elevation

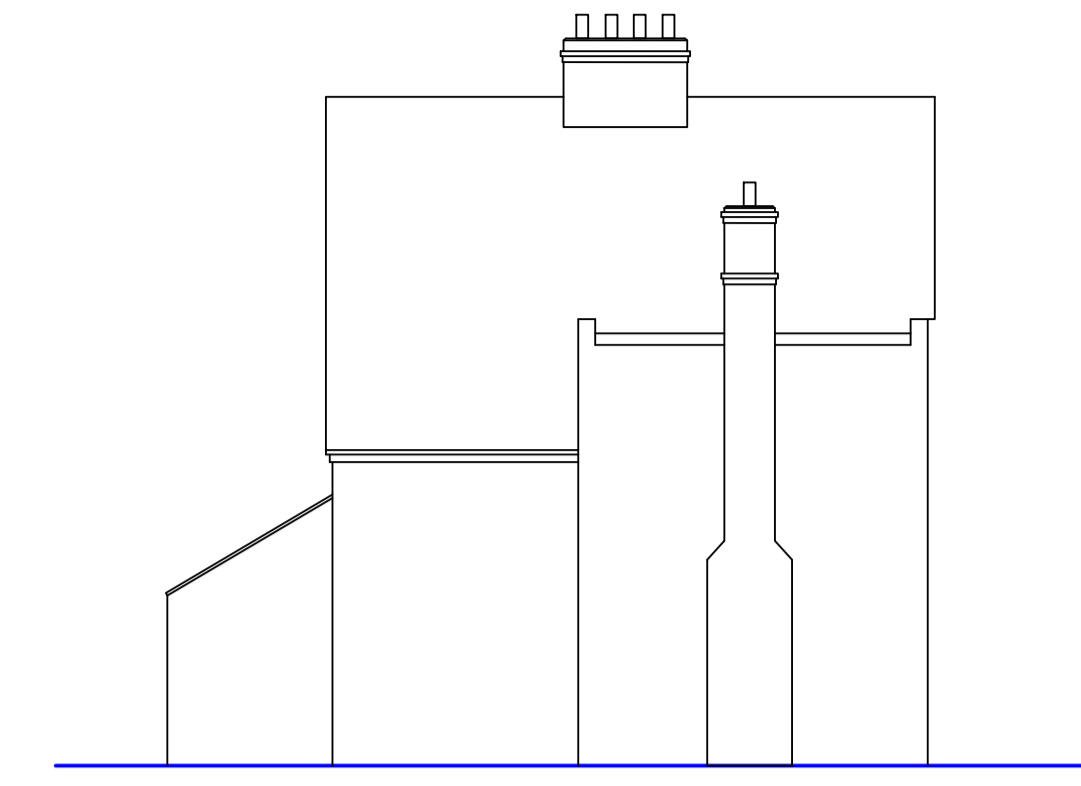


South Elevation

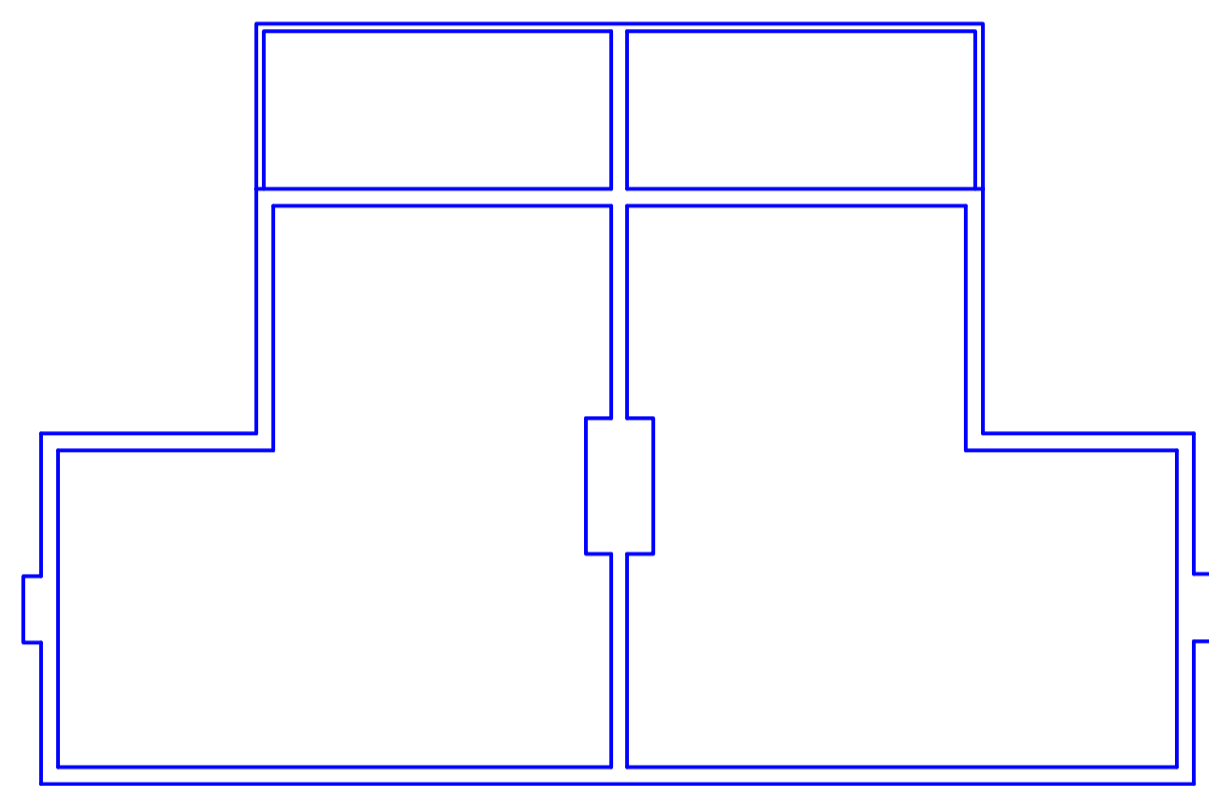


Ground Floor Plan


SCALE 1:100  
0 1.0m 2.0m 5.0m

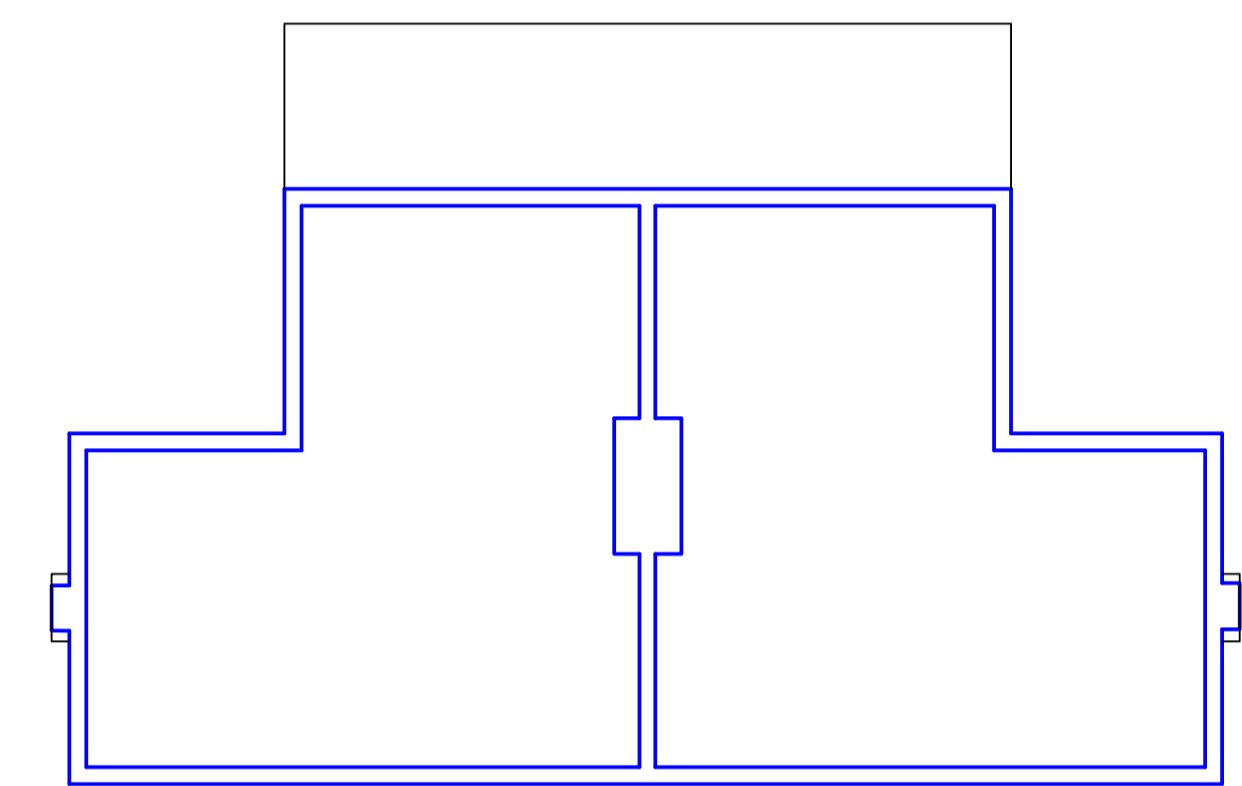


First Floor Plan

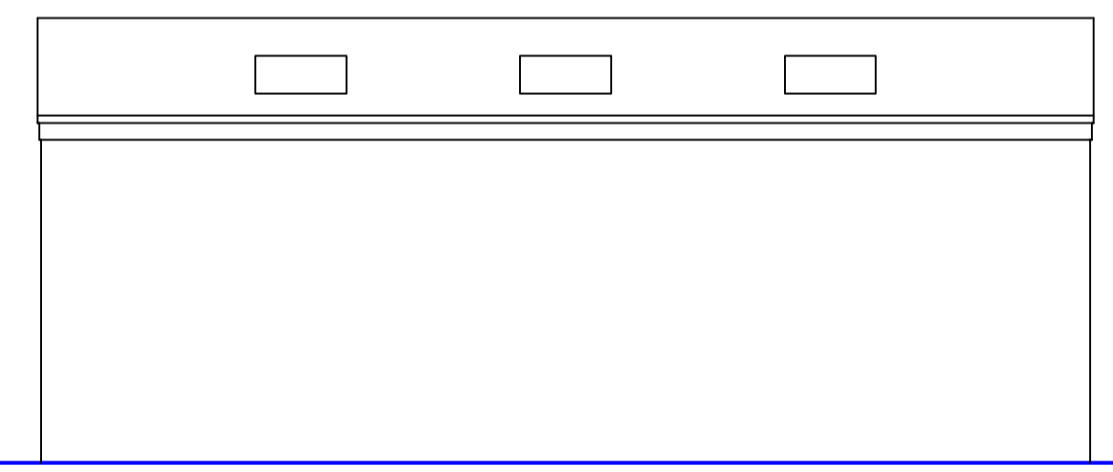


South Elevation

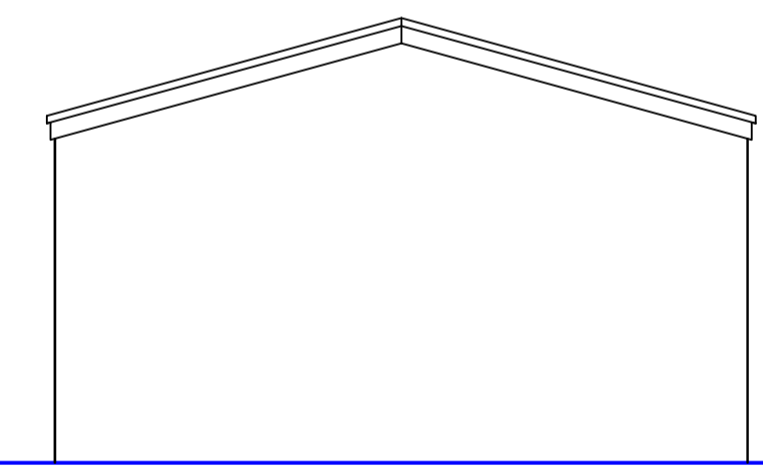


East Elevation

 

North Elevation

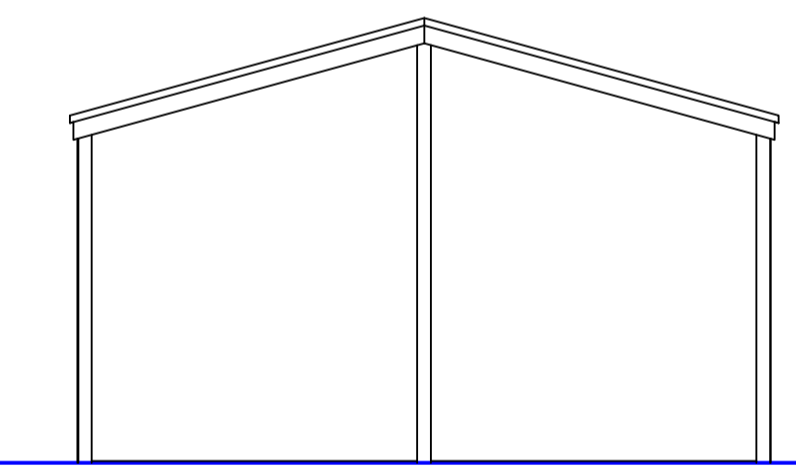


West Elevation

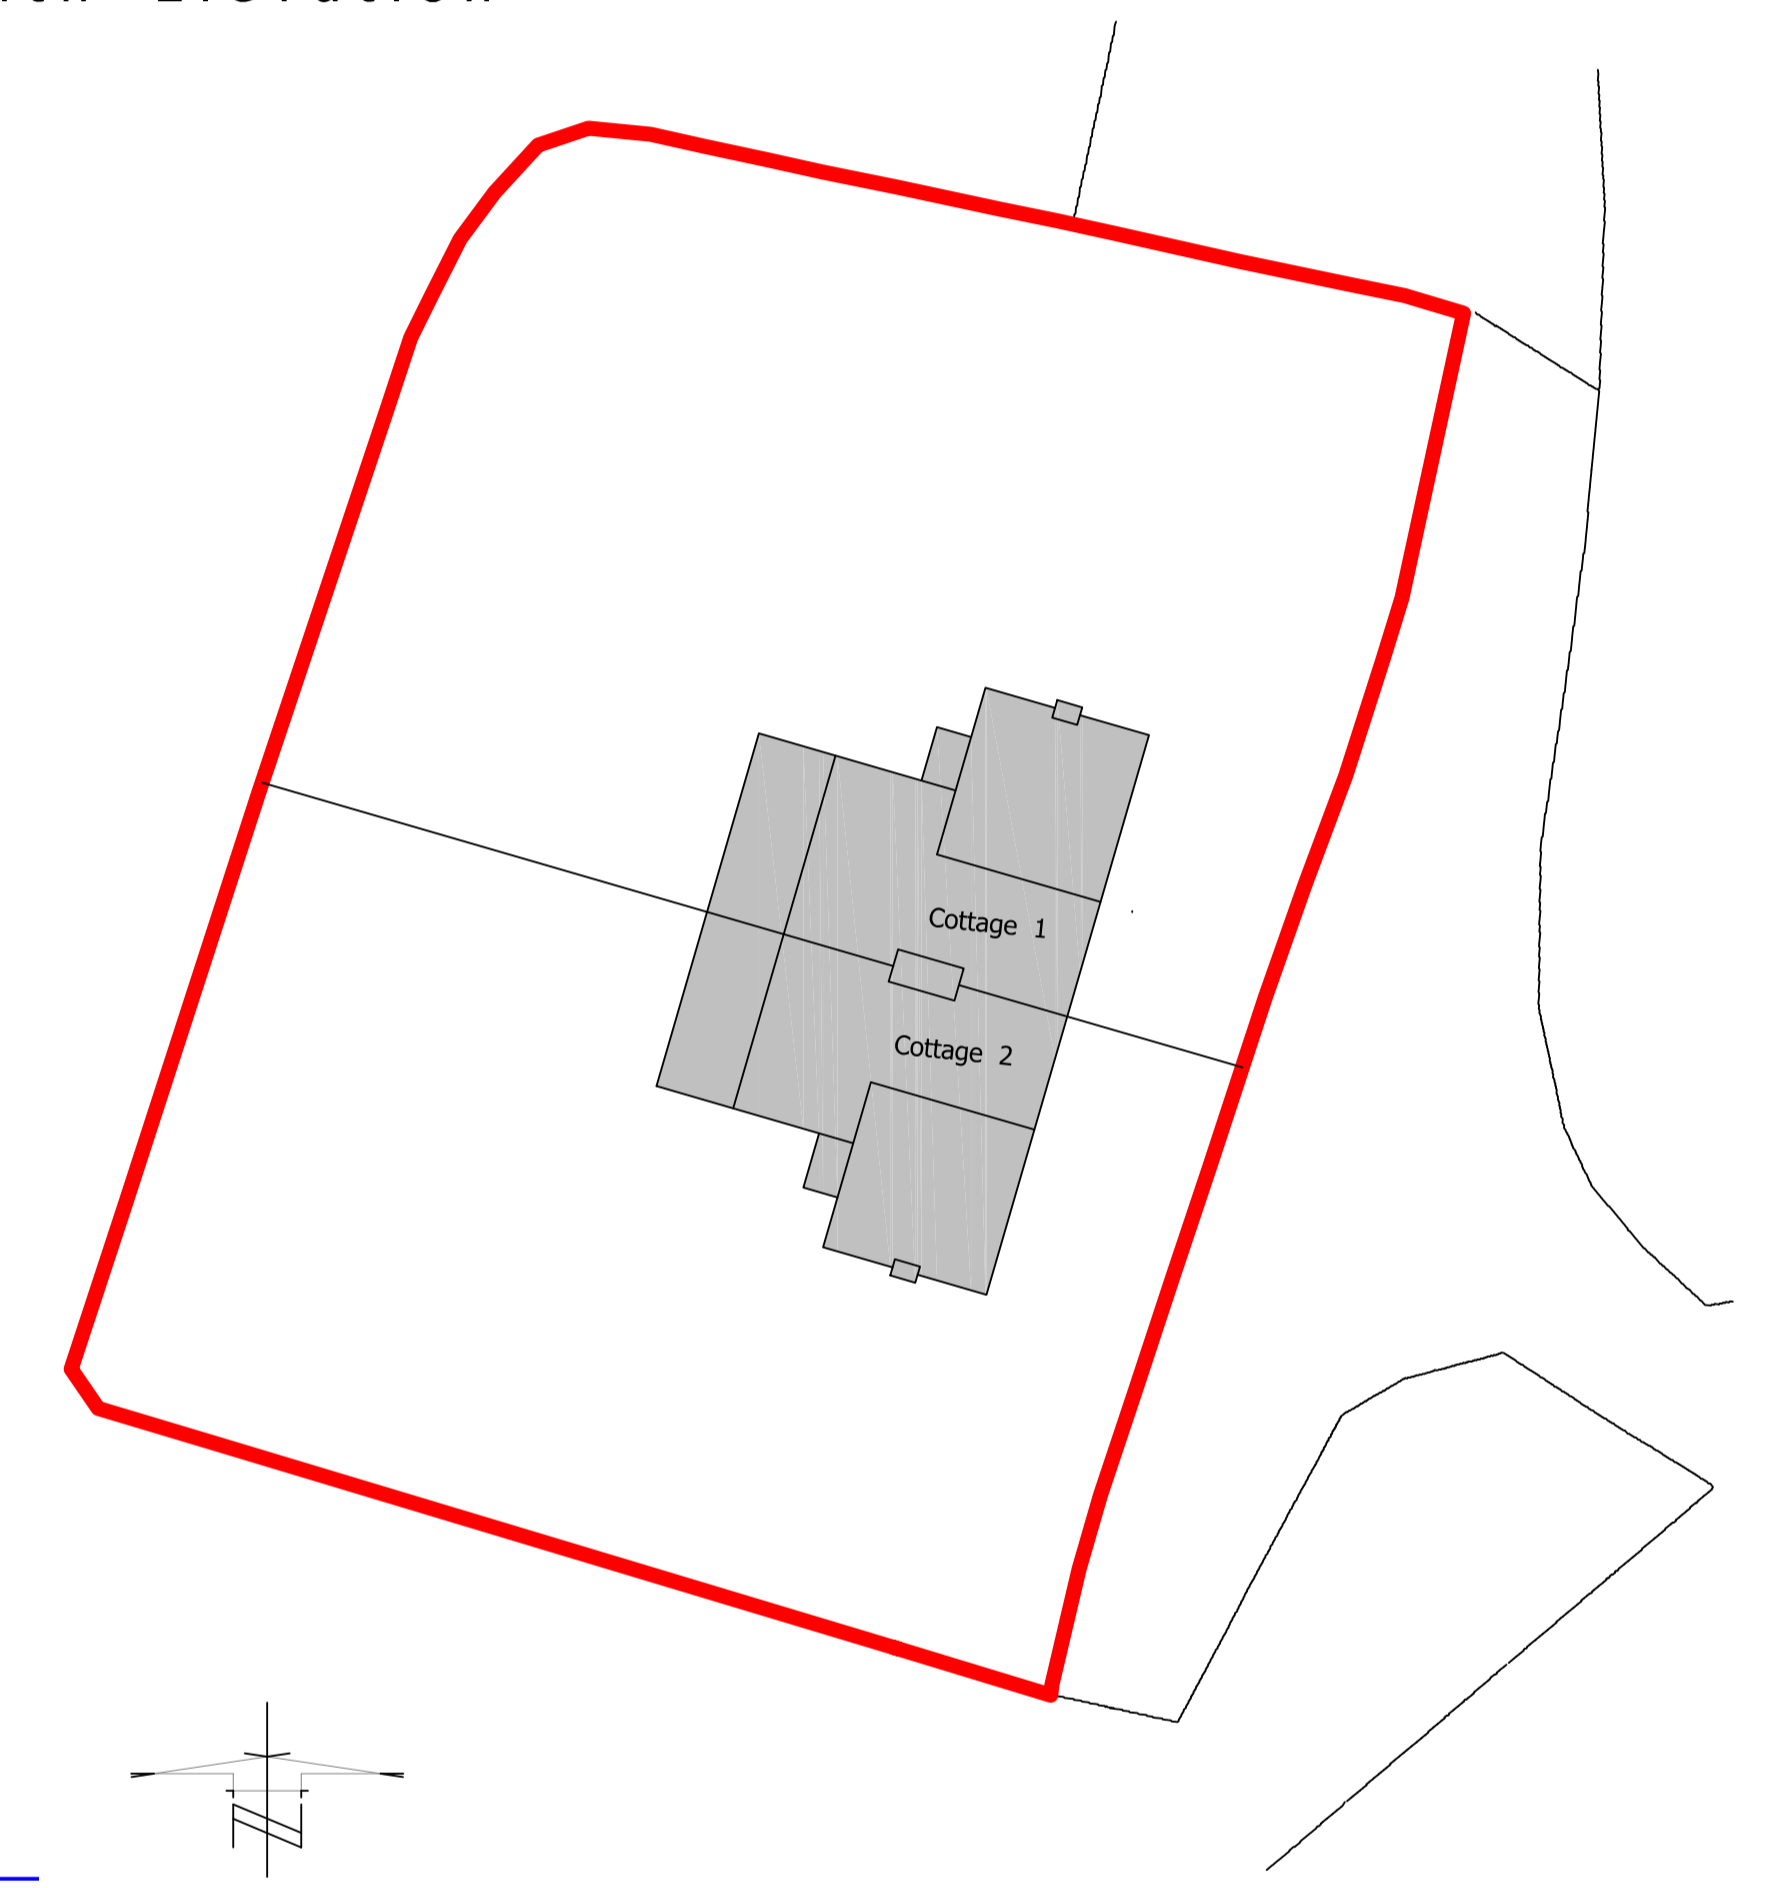

Cottages Site Plan

SCALE 1:200  
0 1.0m 5.0m 10.0m

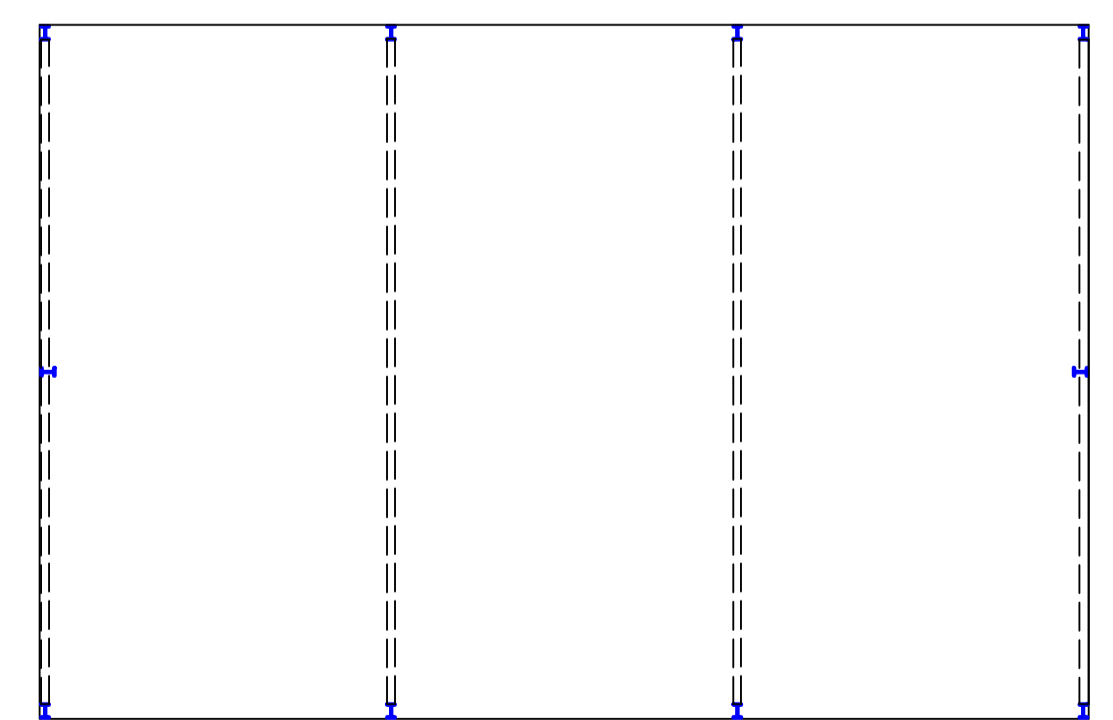

Floor Plan

SCALE 1:100  
0 1.0m 2.0m 5.0m

# PROPOSED DWELLING, ESSENDON COUNTRY CLUB

**Terence C. Burton MCIAT**  
 CHARTERED ARCHITECTURAL TECHNOLOGIST

CONTRACT  
 Proposed Replacement Dwelling.  
 Essendon Country Club, Bedwell Park, Essendon

DRAWING TITLE  
 Existing Cottages and Storage  
 Barn Plans and Elevations

SCALE 1:100 & 200 @ A1 DATE APRIL 2013  
 DRAWING NUMBER 13/ ECC/PL/05 REVISION

8 WHEEL WRIGHTS CLOSE  
 BISHOPS STORTFORD  
 HERTS.  
 CM23 4GH  
 TELEPHONE / FAX  
 01279 304363