





FRONT ELEVATION




SIDE ELEVATION




REAR ELEVATION

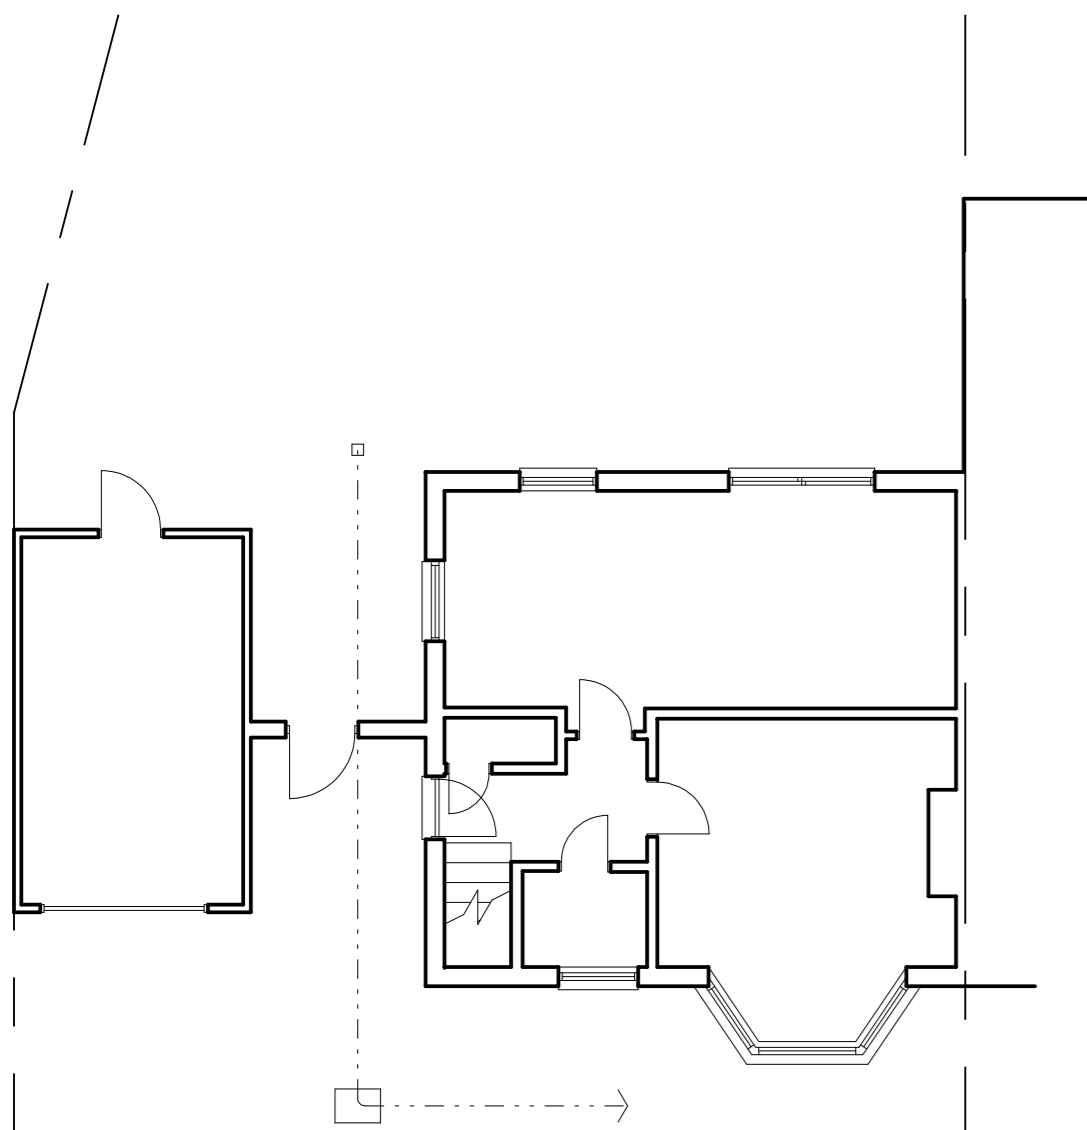 


GROUND FLOOR PLAN

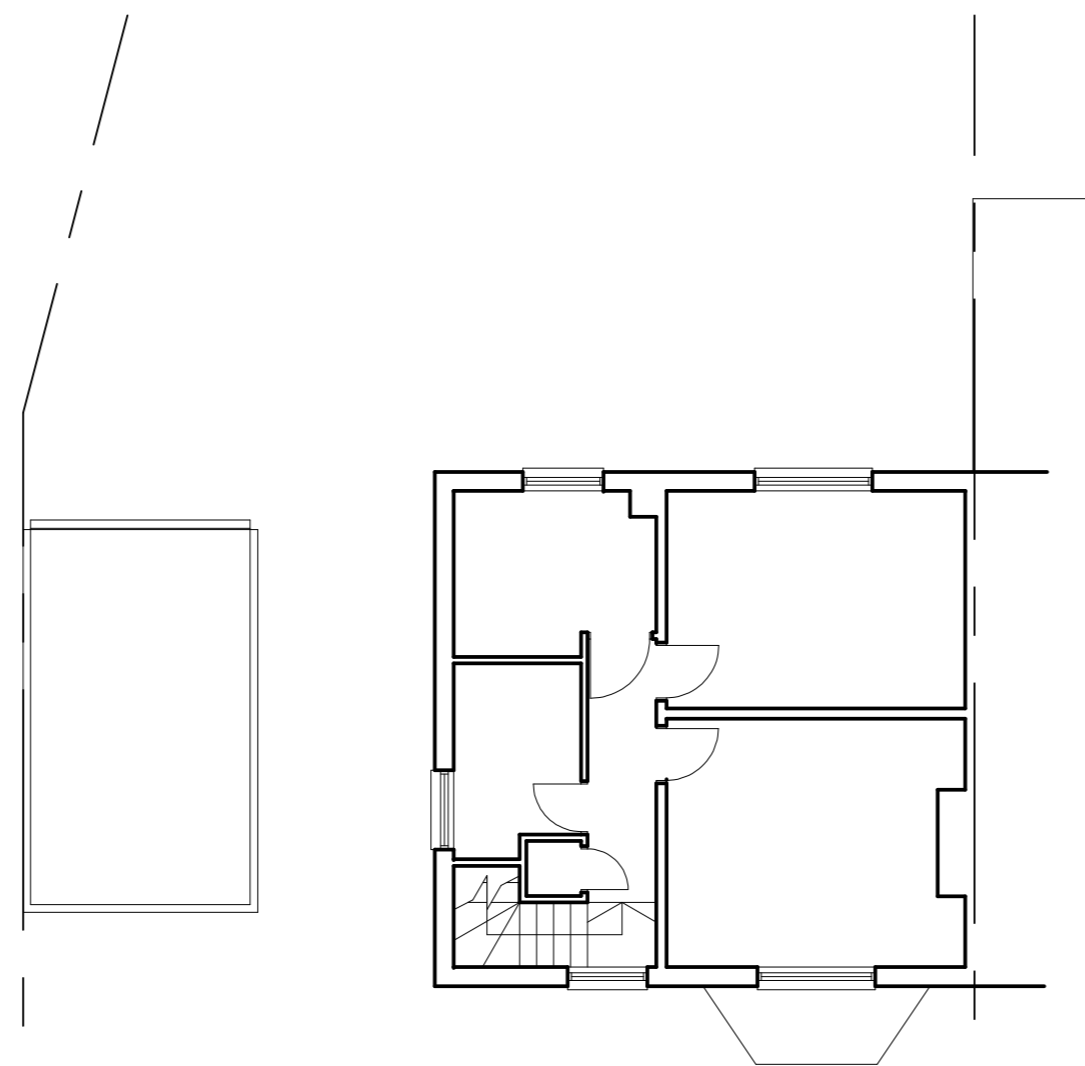

FIRST FLOOR PLAN

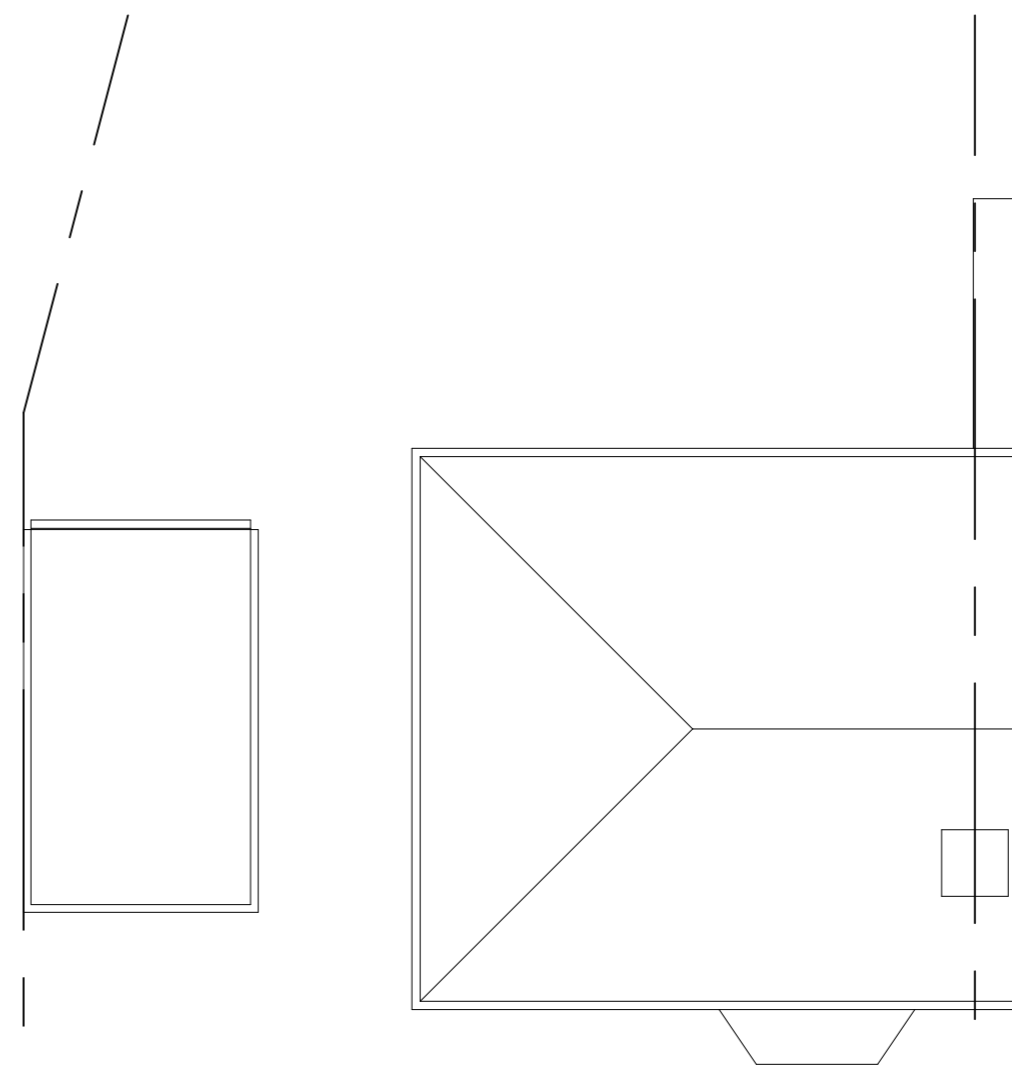

ROOF PLAN

 

THIS DRAWING PRINTED ON A2 SIZE PAPER



HOME EXTENSION DESIGNS
60 BRIDGE ROAD EAST
WELWYN GARDEN CITY
HERTS AL7 1JU
tel : 01707 393971
fax : 01707 393980
e:stuartc@hed.co.uk

Project: 24 ROOKSHILL,
WELWYN GARDEN CITY,
HERTS.

Drawing Title: EXISTING PLANS & ELEVATIONS

Drawn By: DAMIEN Scale: 1:100 Date: OCT 2012

Dwg Status: EXISTING Checked:

Drawing No: 2932-E01 Revisior: