


GROUND FLOOR



BASEMENT

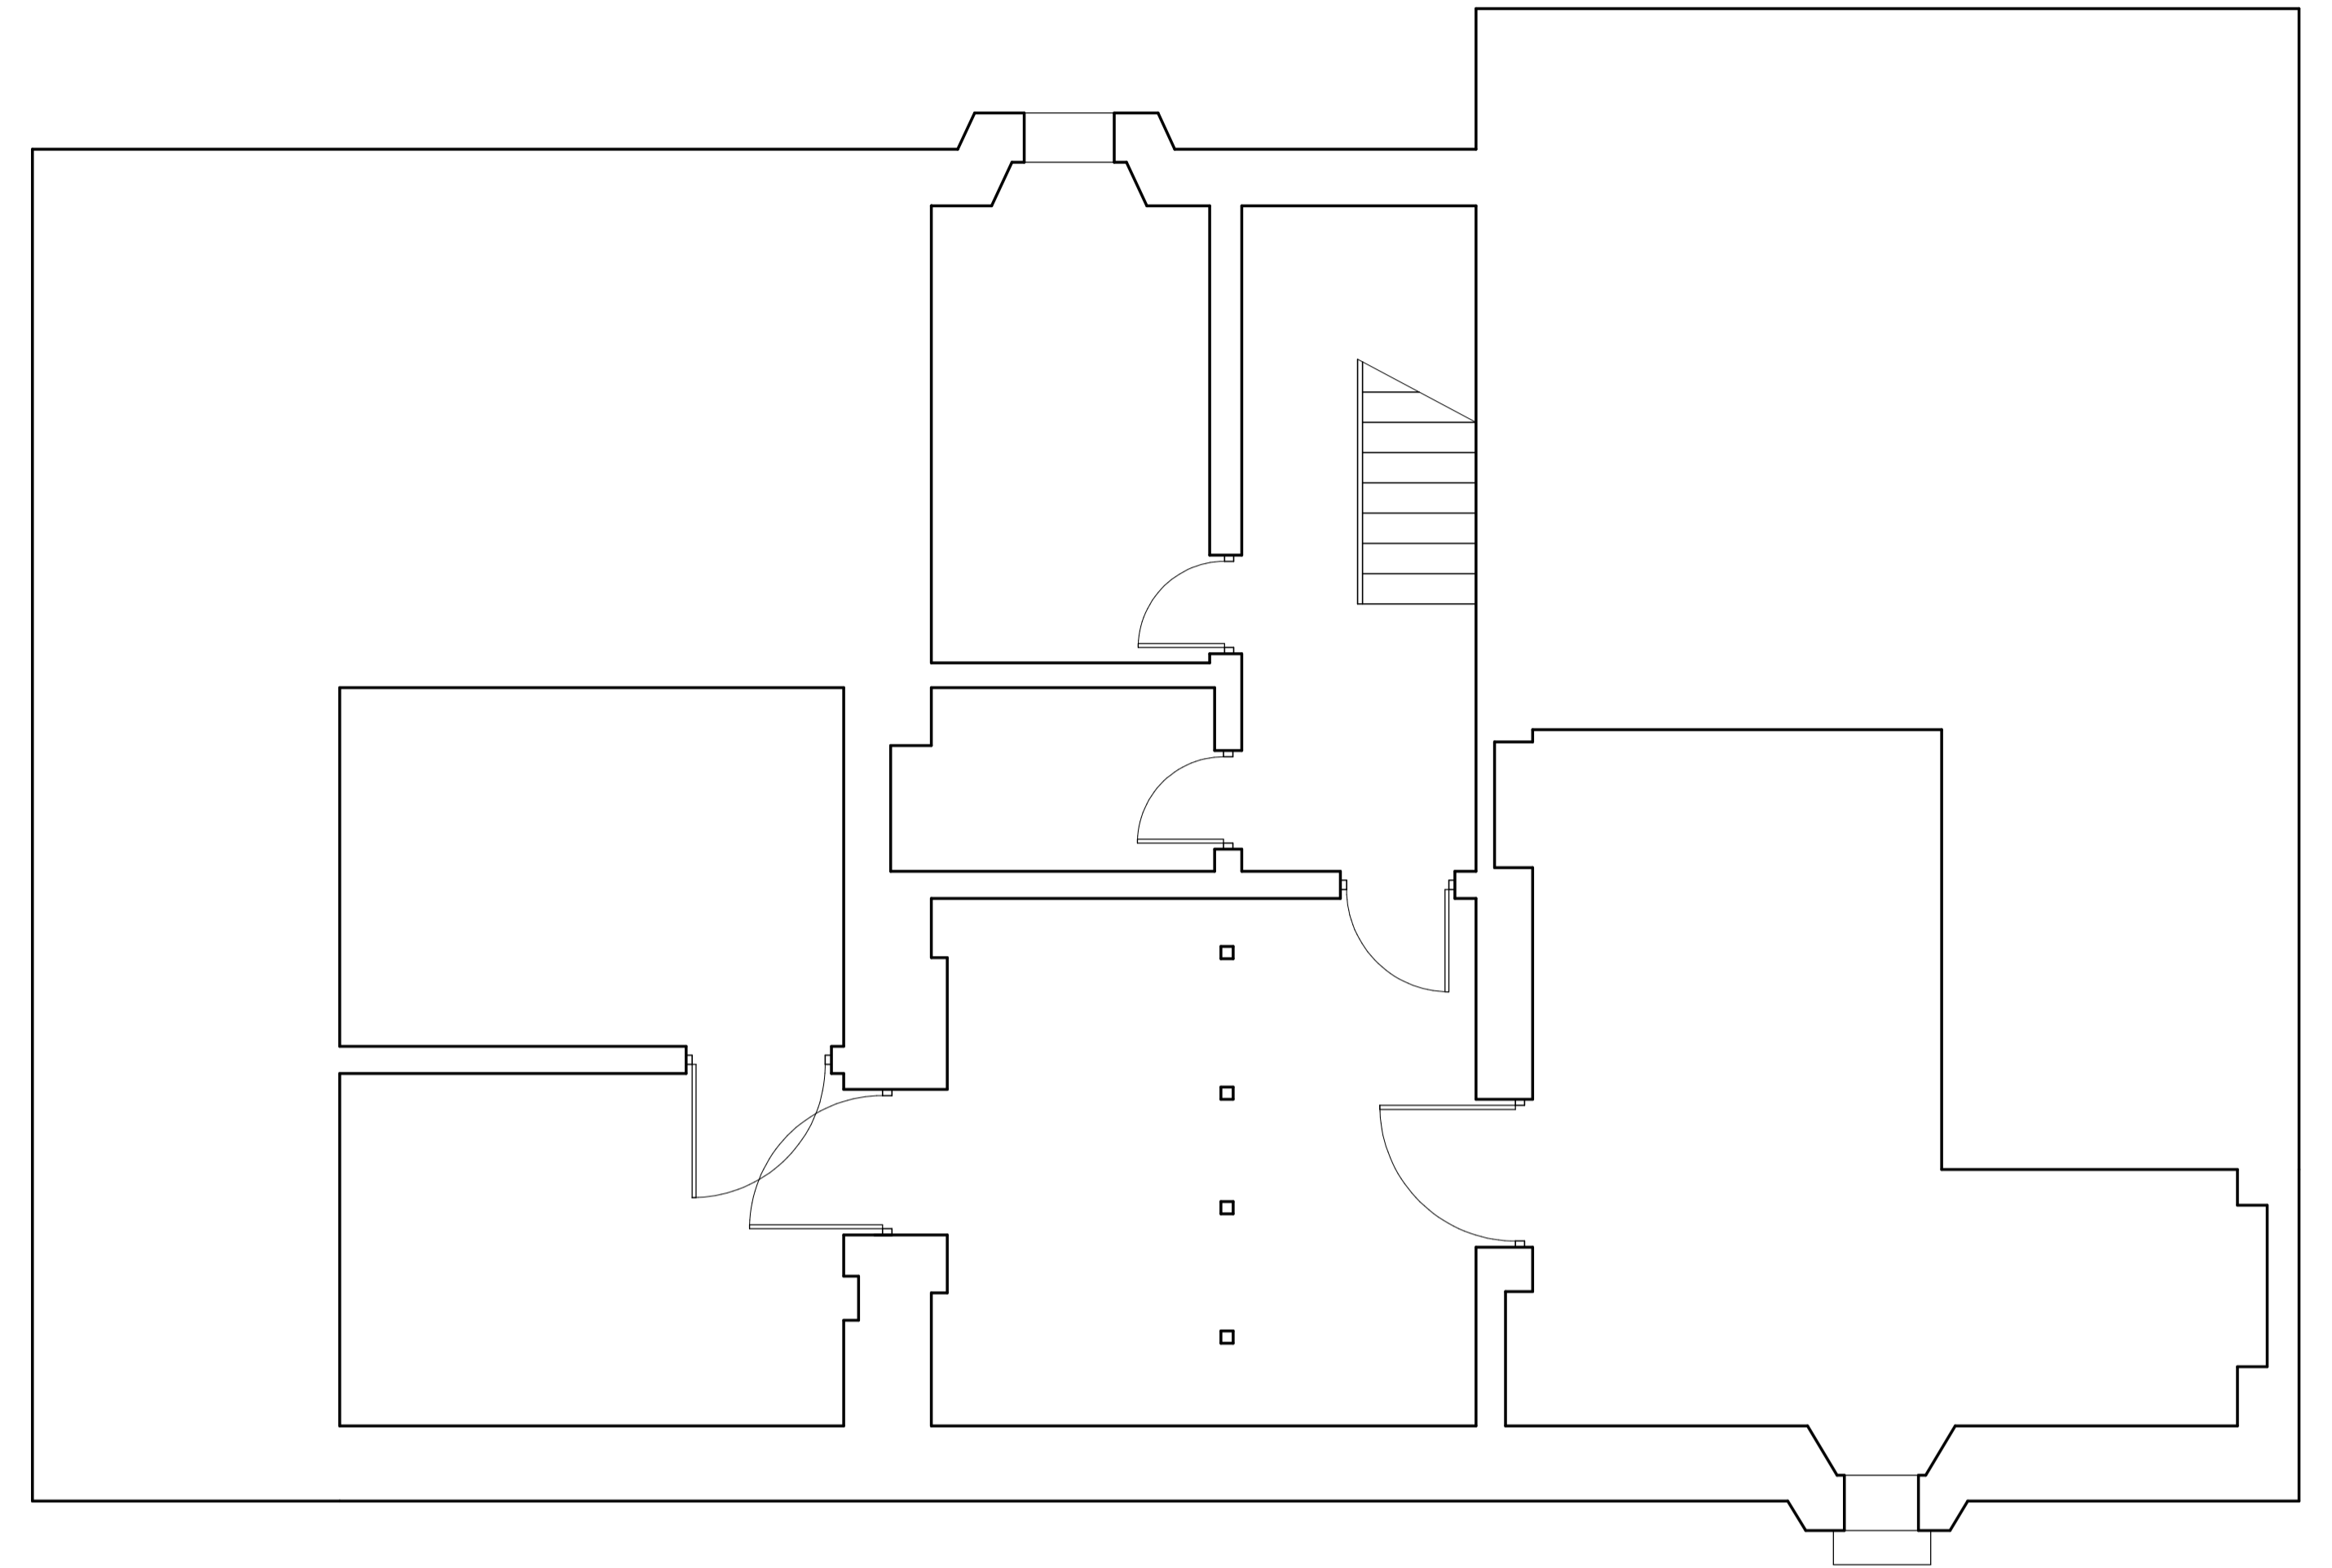

REAR ELEVATION

No.	Date	By	Contents
-----	------	----	----------

Revisions			
Site Address		WING 2 WARRENWOOD KENTISH LANE AL9 6JQ	

Job Title			
ALTERATIONS TO EXISTING BASEMENT			

Drawing Title			
EXISTING PLANS AND REAR ELEVATION			
Scale	Date	Drawn by	
1:50	06/12	AJC	


**Alan Cox**  
 associates  
 Architectural & Planning Consultants  
 TEL: 020 - 8440 - 7777  
 FAX: 020 - 8364 - 9556

Draw.No.	Rev.
397212/1	