



EXISTING FRONT ELEVATION

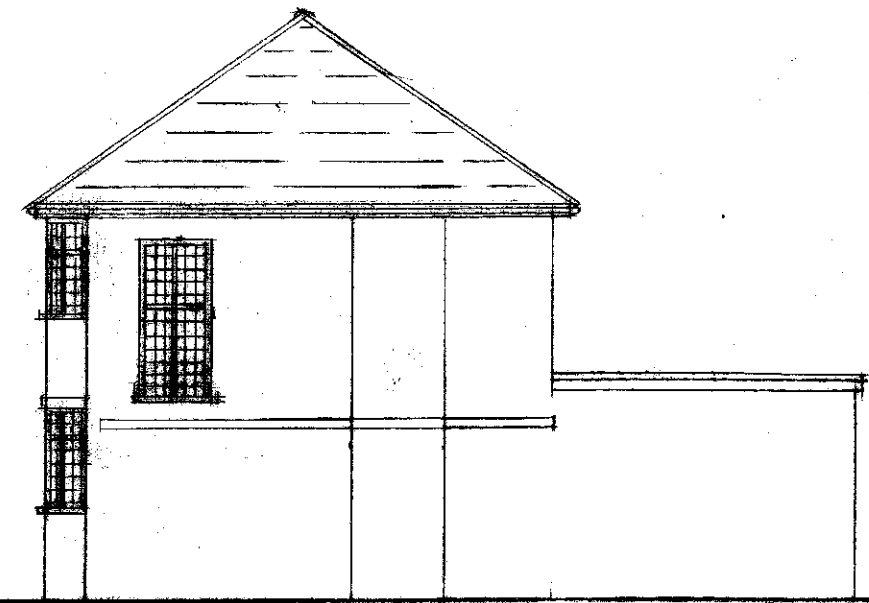


EXISTING SIDE ELEVATION

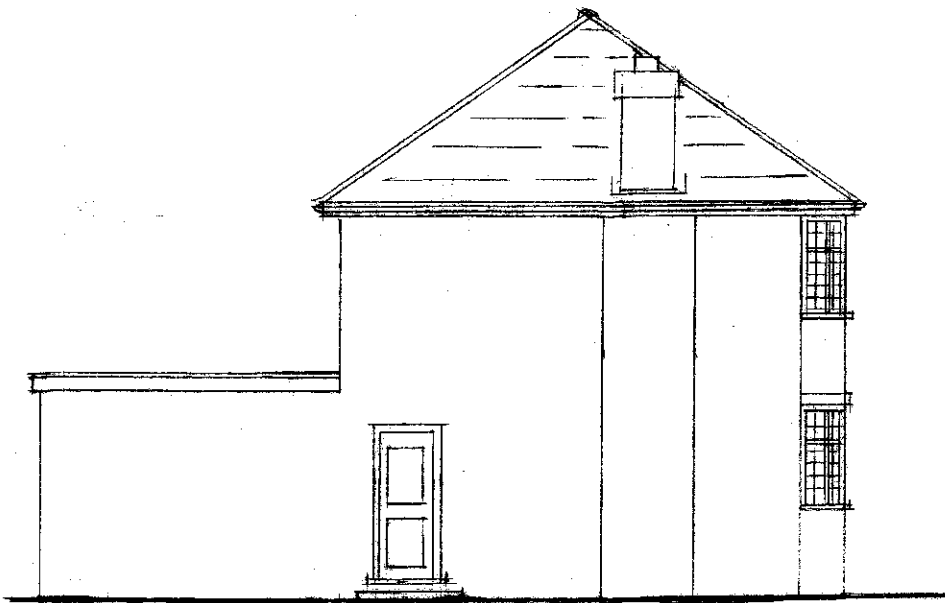

EXISTING SIDE ELEVATION




EXISTING REAR ELEVATION

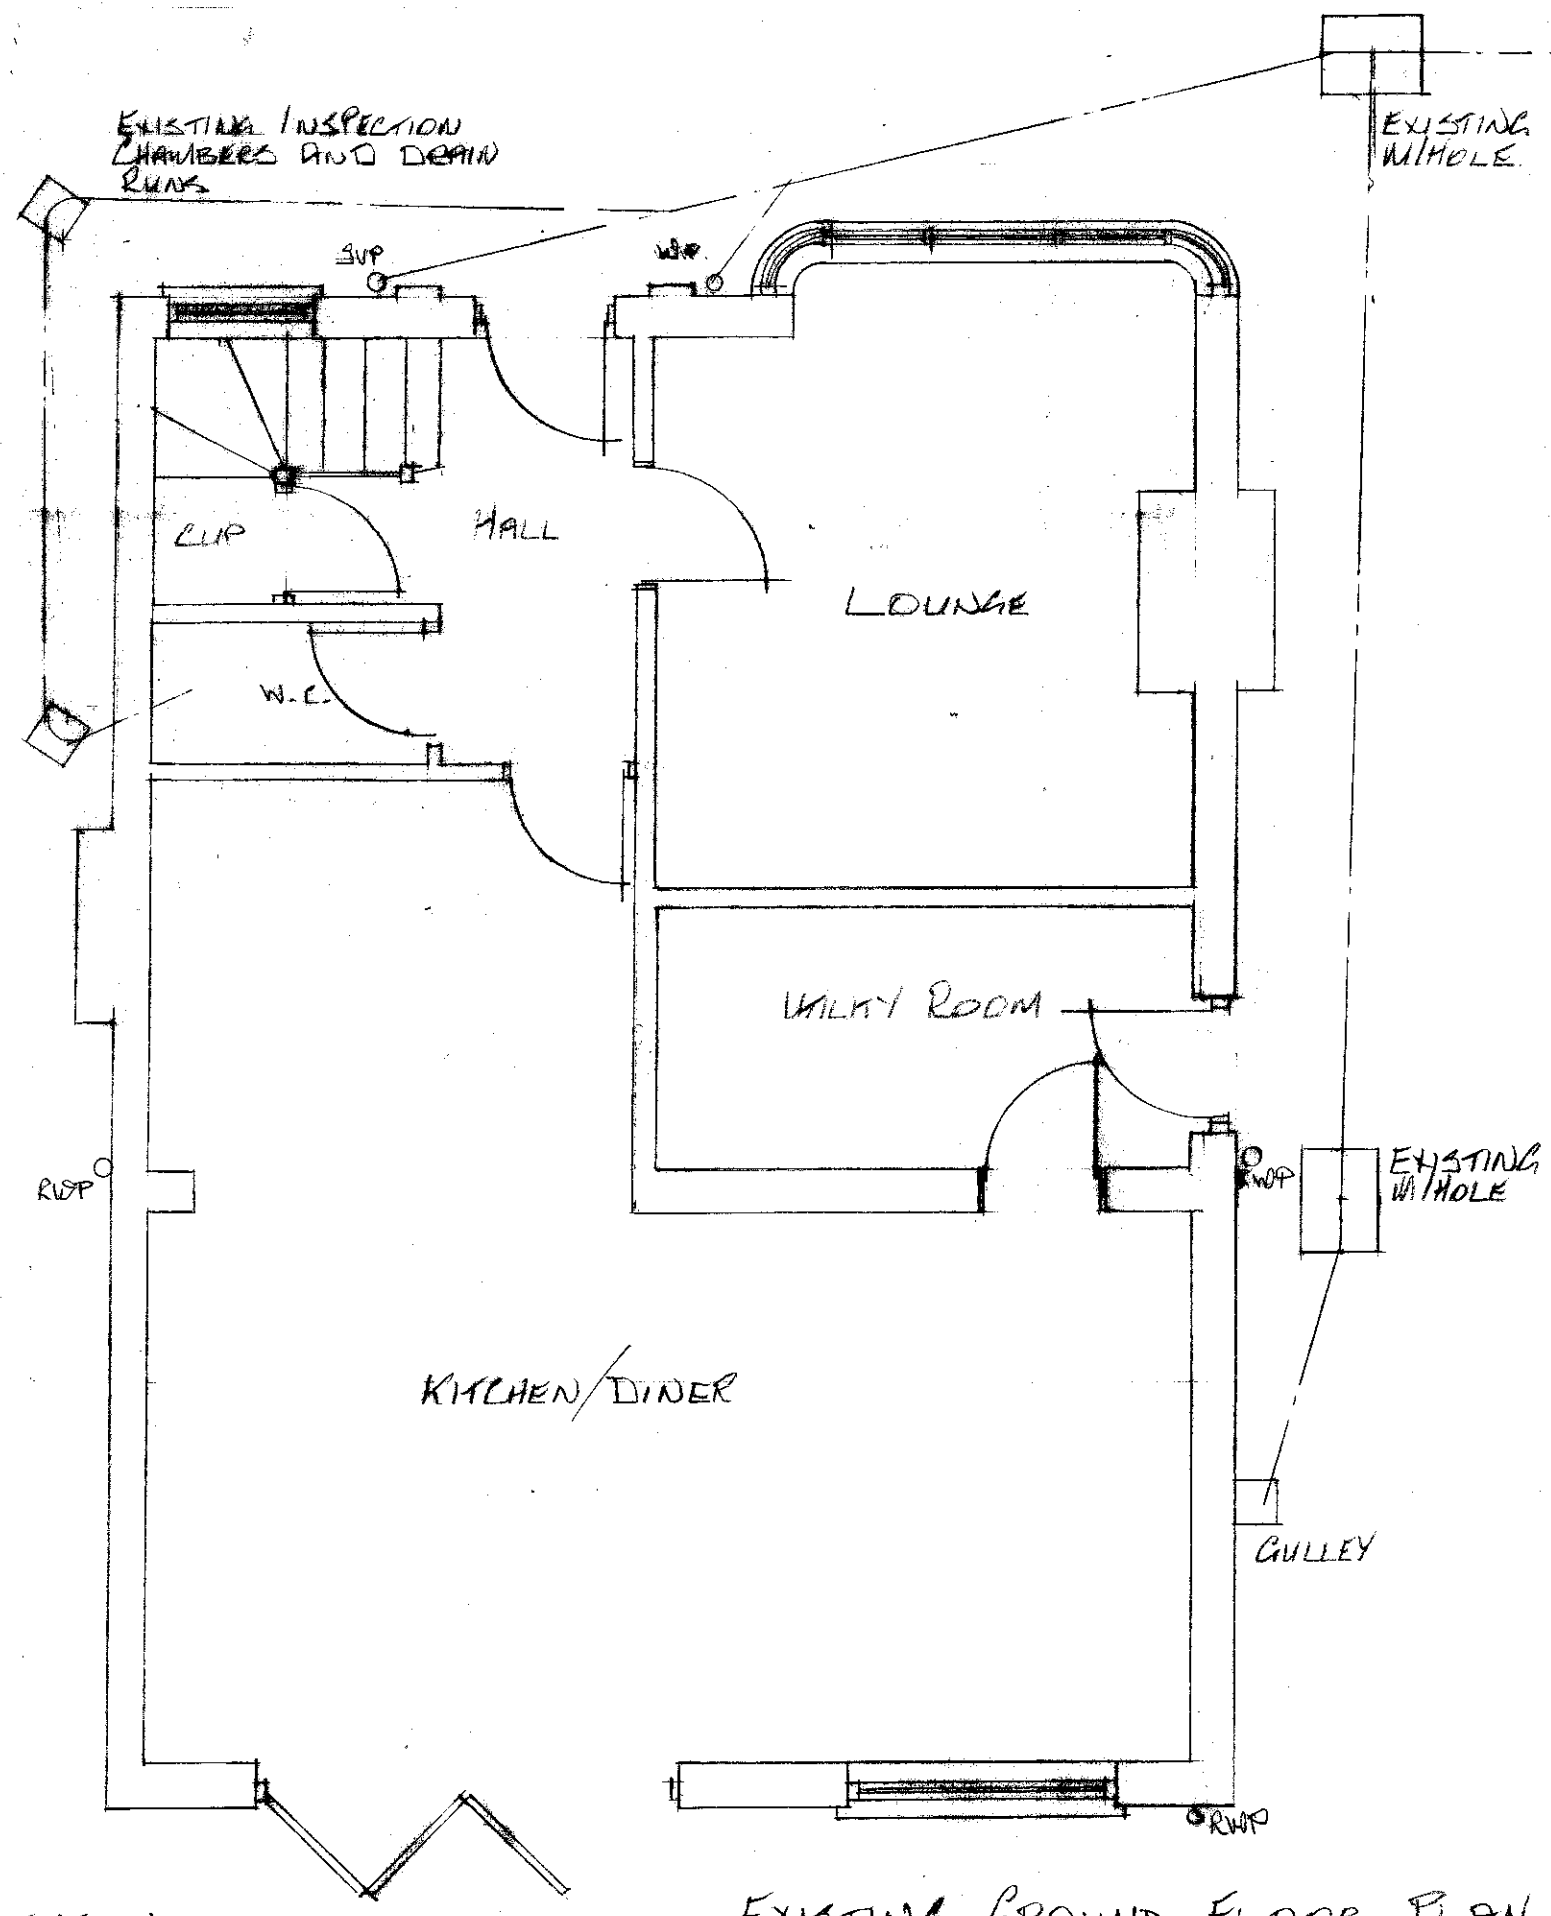


EXISTING GROUND FLOOR PLAN

NOTE
PROPOSED EXTENSION
TO GO FURTHER DOWN
THE GARDEN

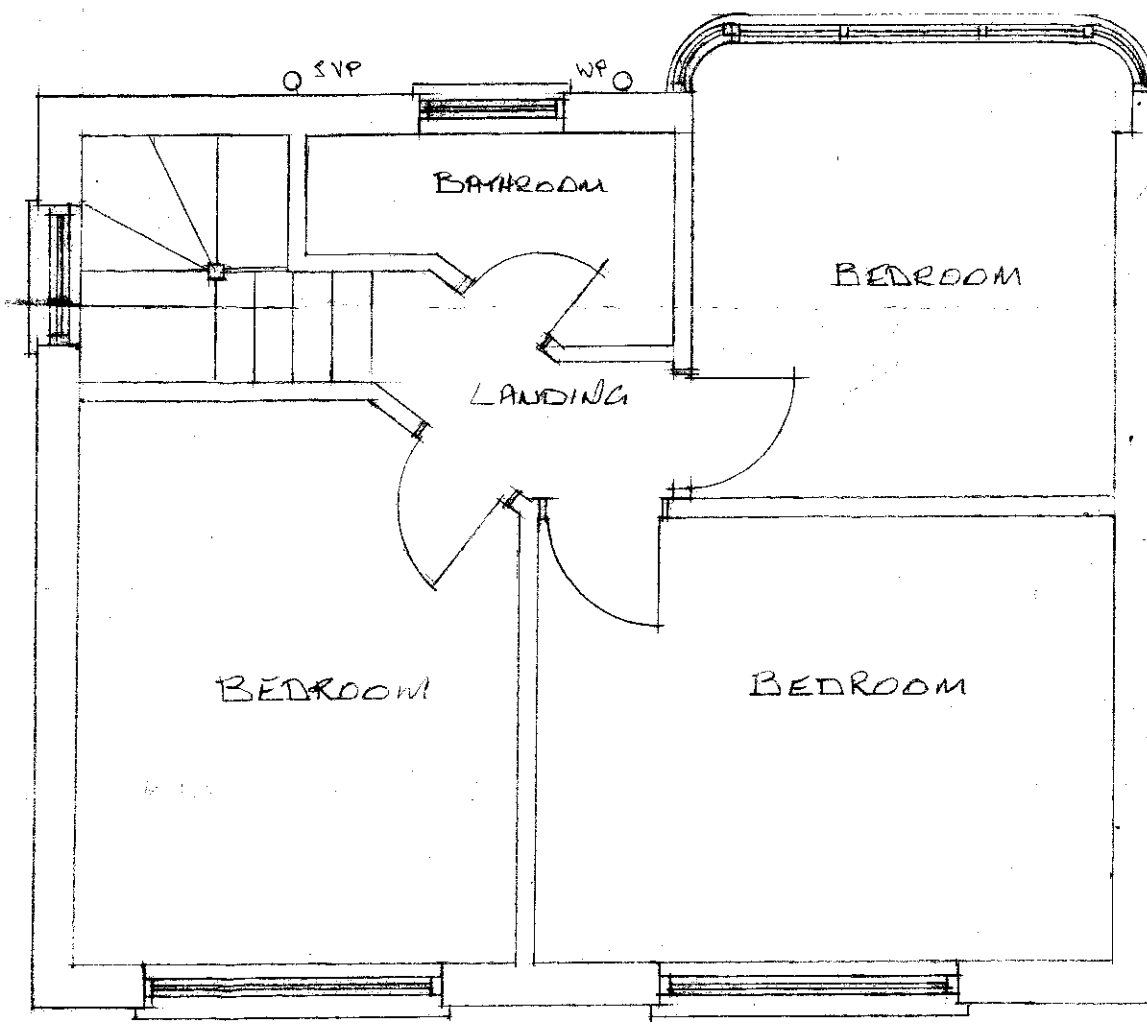

EXISTING FIRST FLOOR PLAN

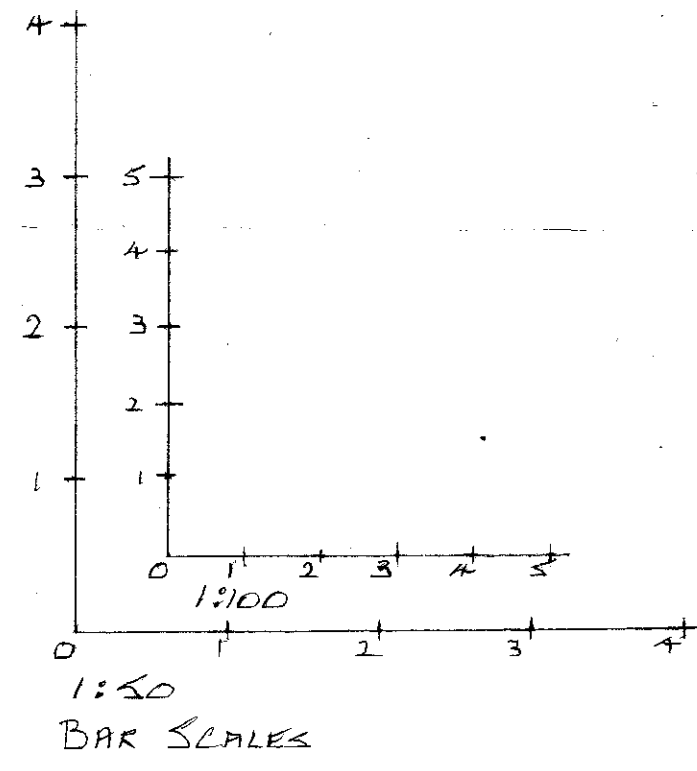

NO.
WELWYN HATFIELD
PLANNING
- 7 NOV 2013

FIRST FLOOR REAR
EXTENSION AND SINGLE
STOREY SIDE EXTENSION
79 BRAMBLE ROAD
HAYFIELD
DRAWING NO BR/01
DRAWING SIZE A2
SCALES 1:100 - 1:50
DATE - OCTOBER 2013