




FRONT ELEVATION

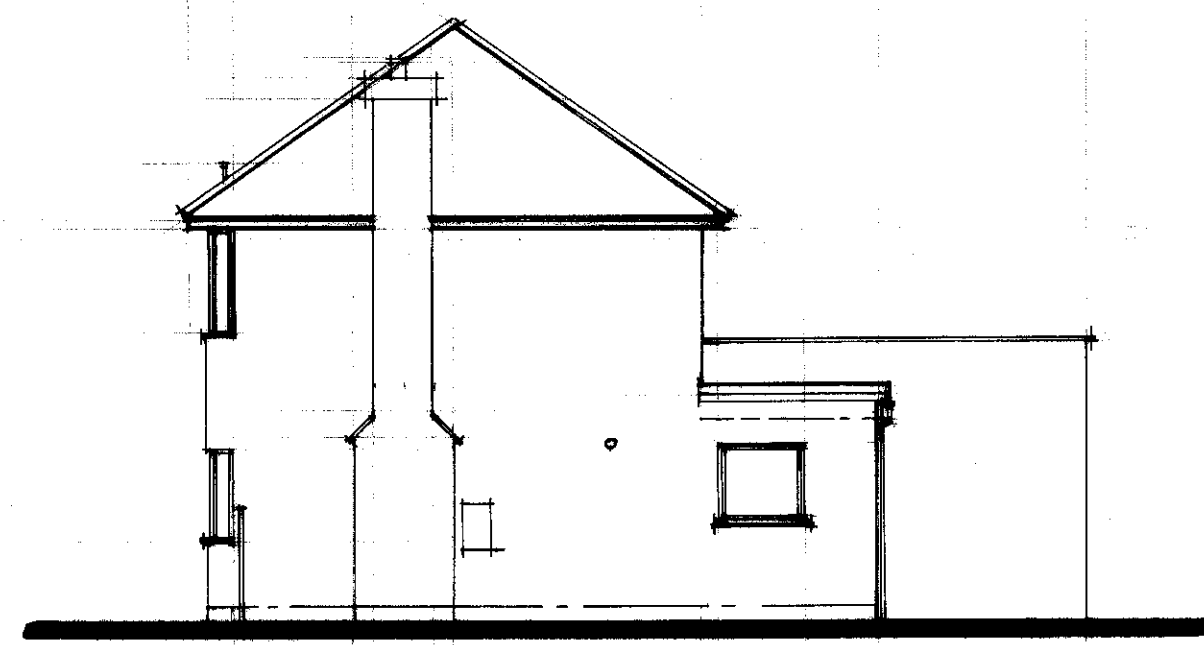


FLANK

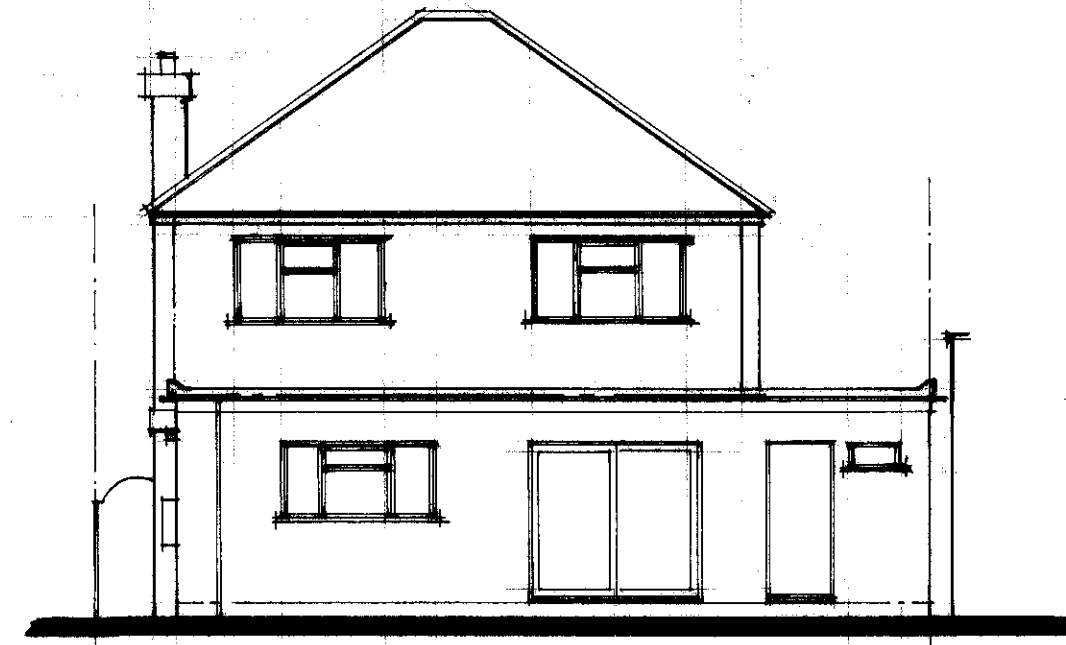


REAR

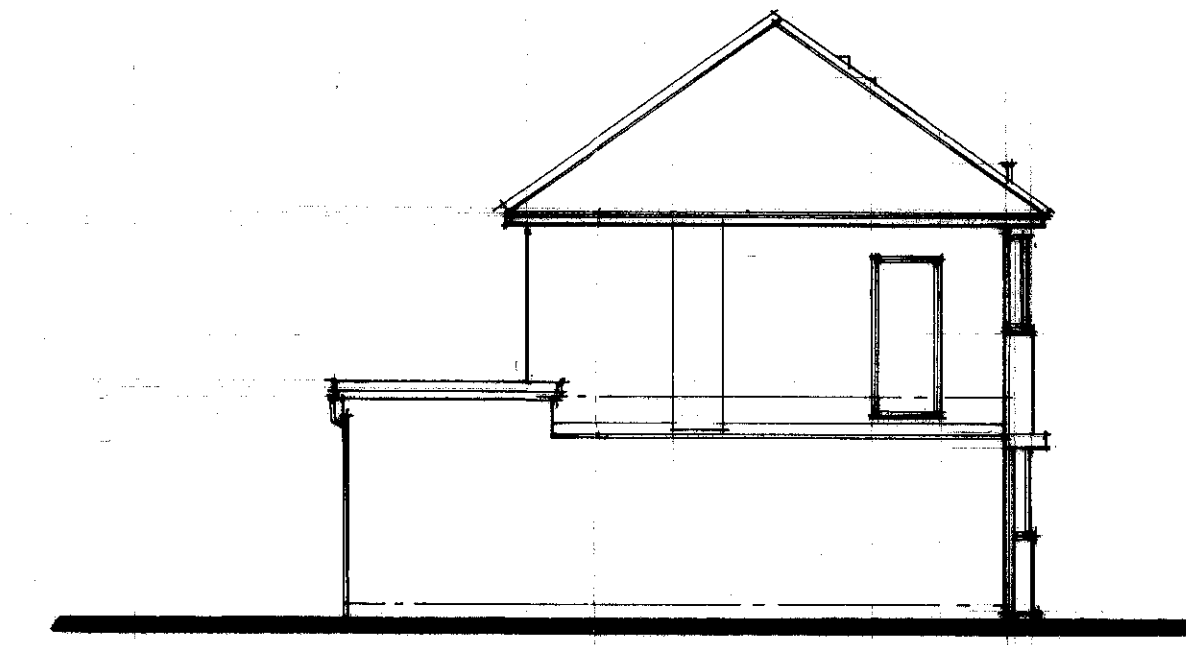


RETURN FLANK

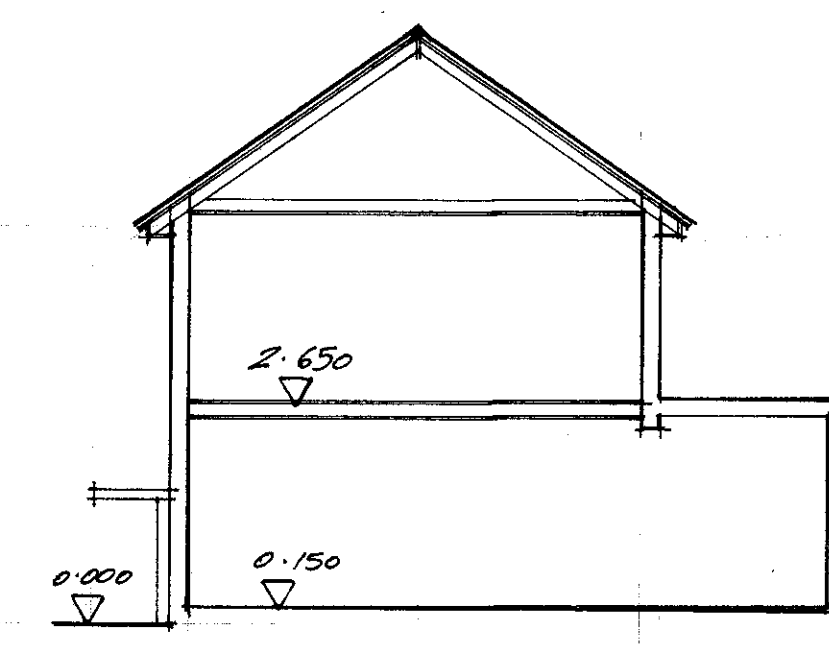


SECTION A-A

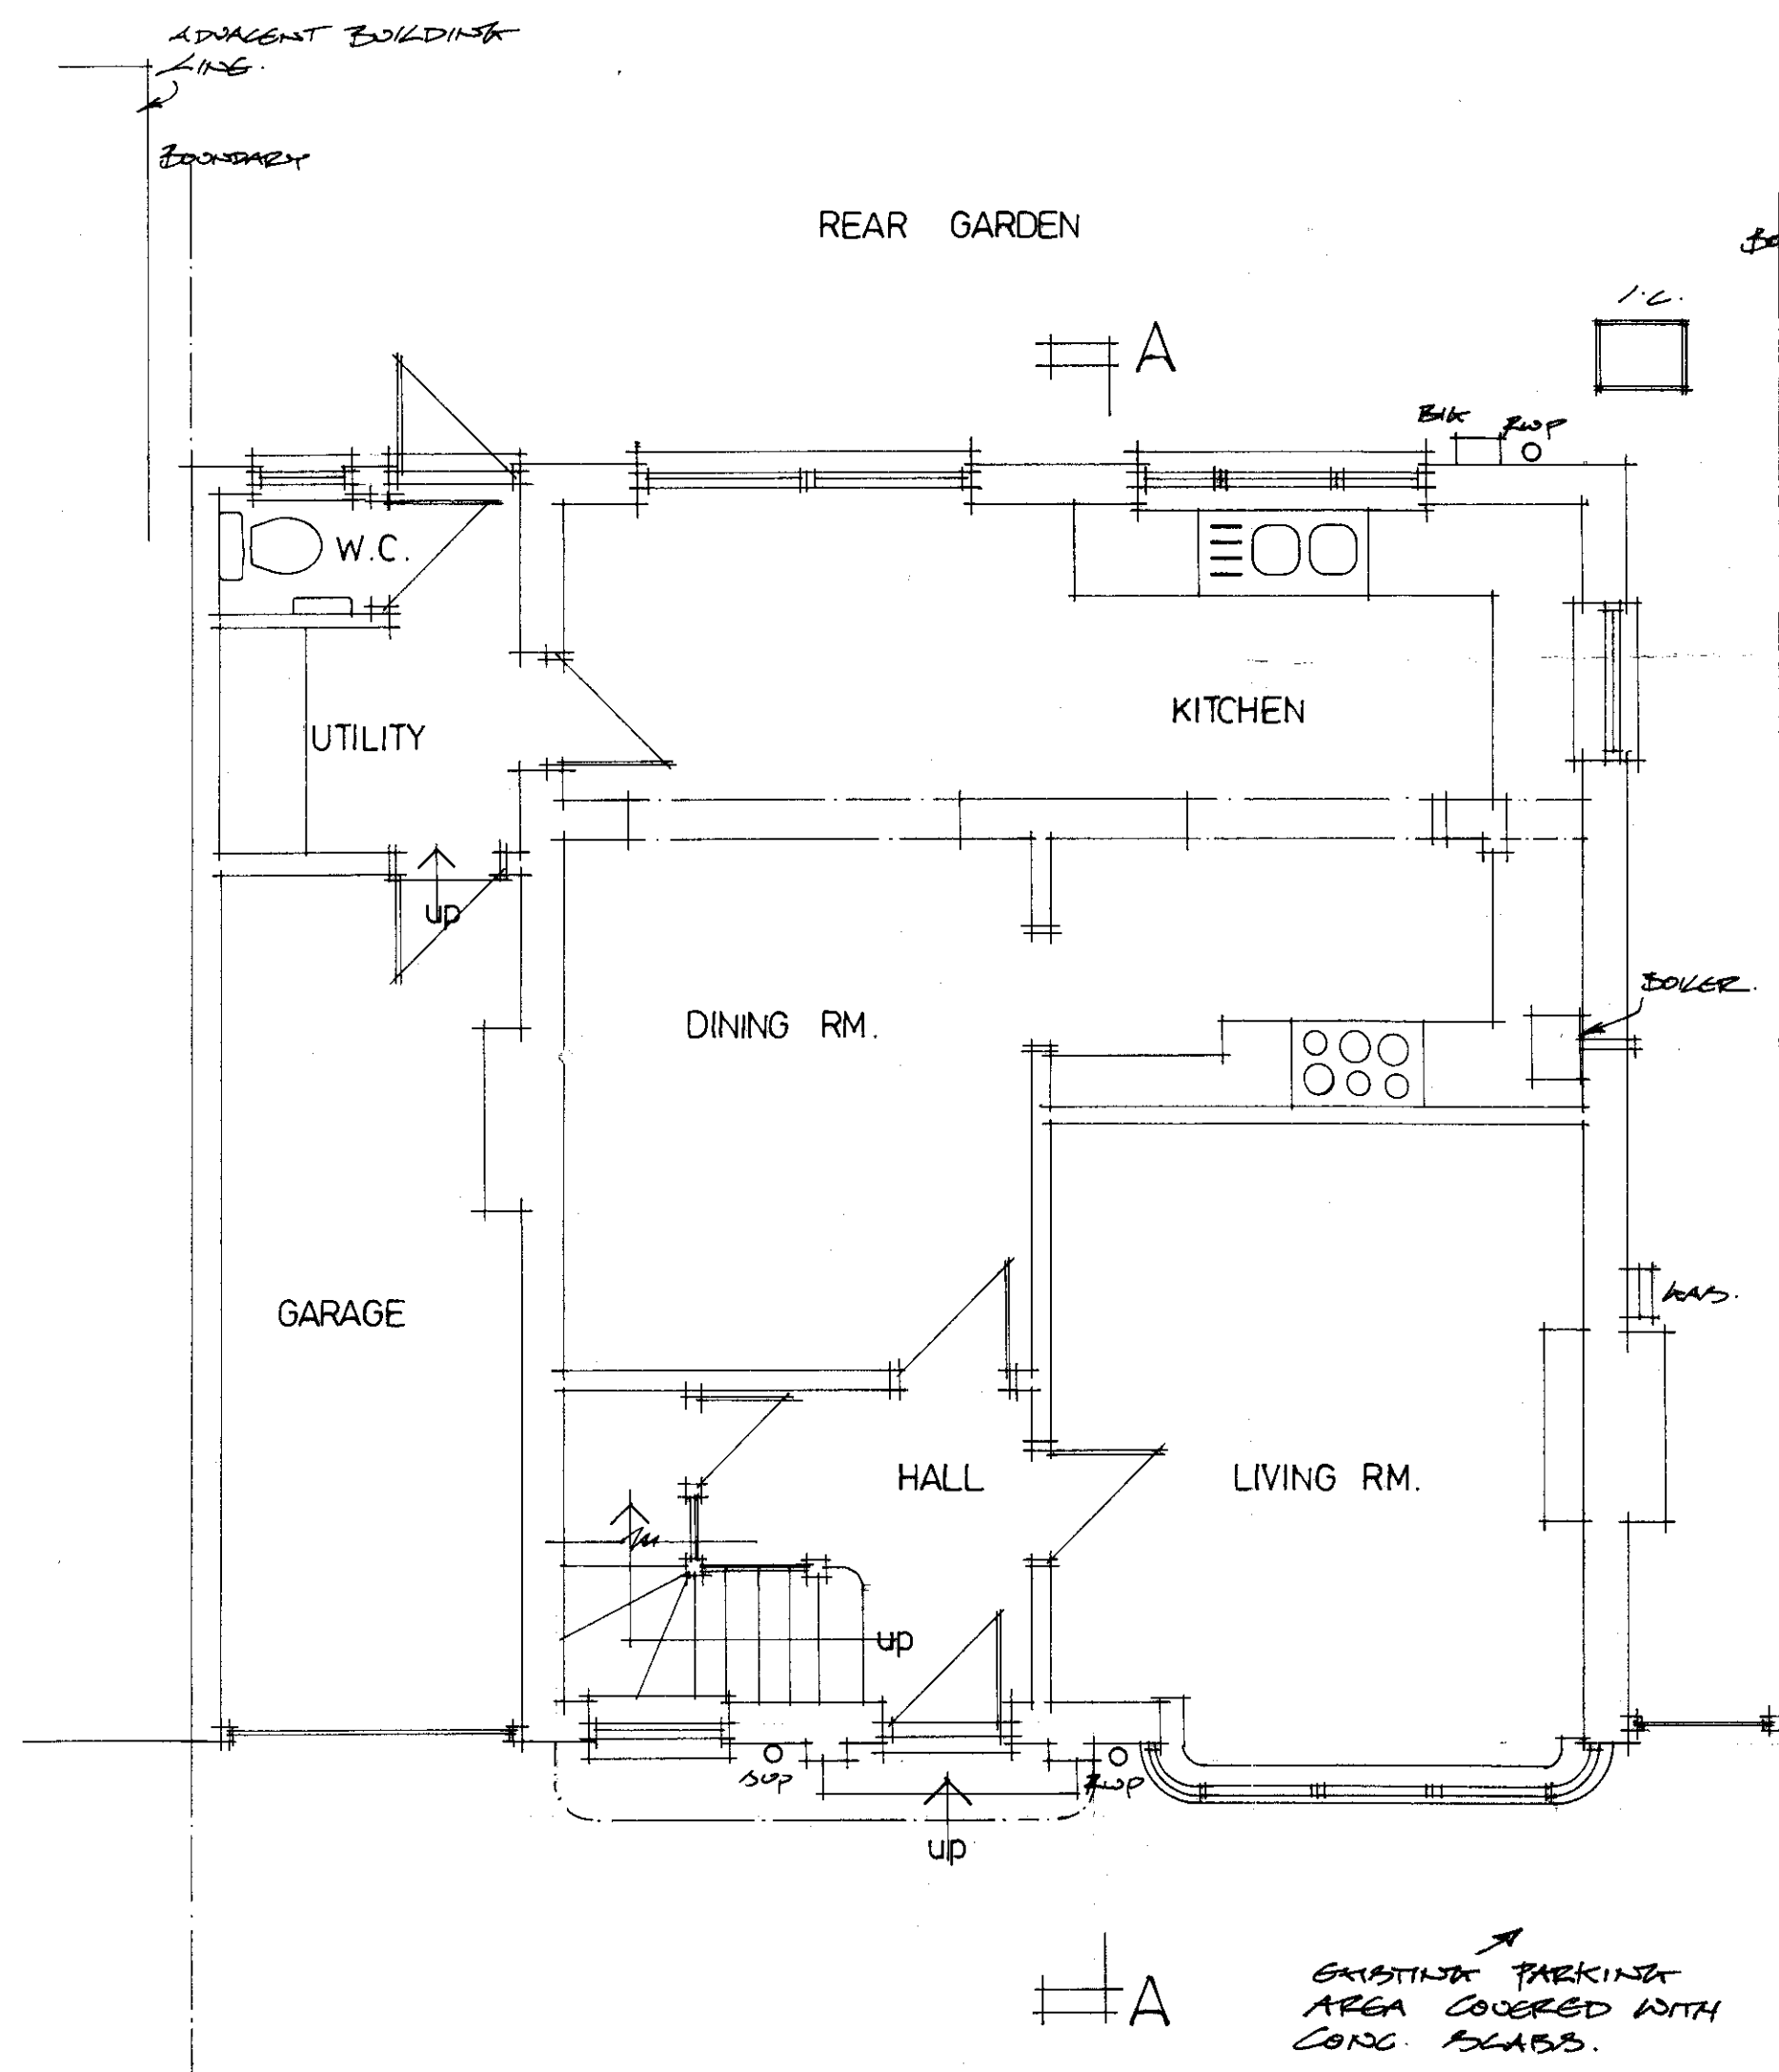


GROUND FLOOR PLAN

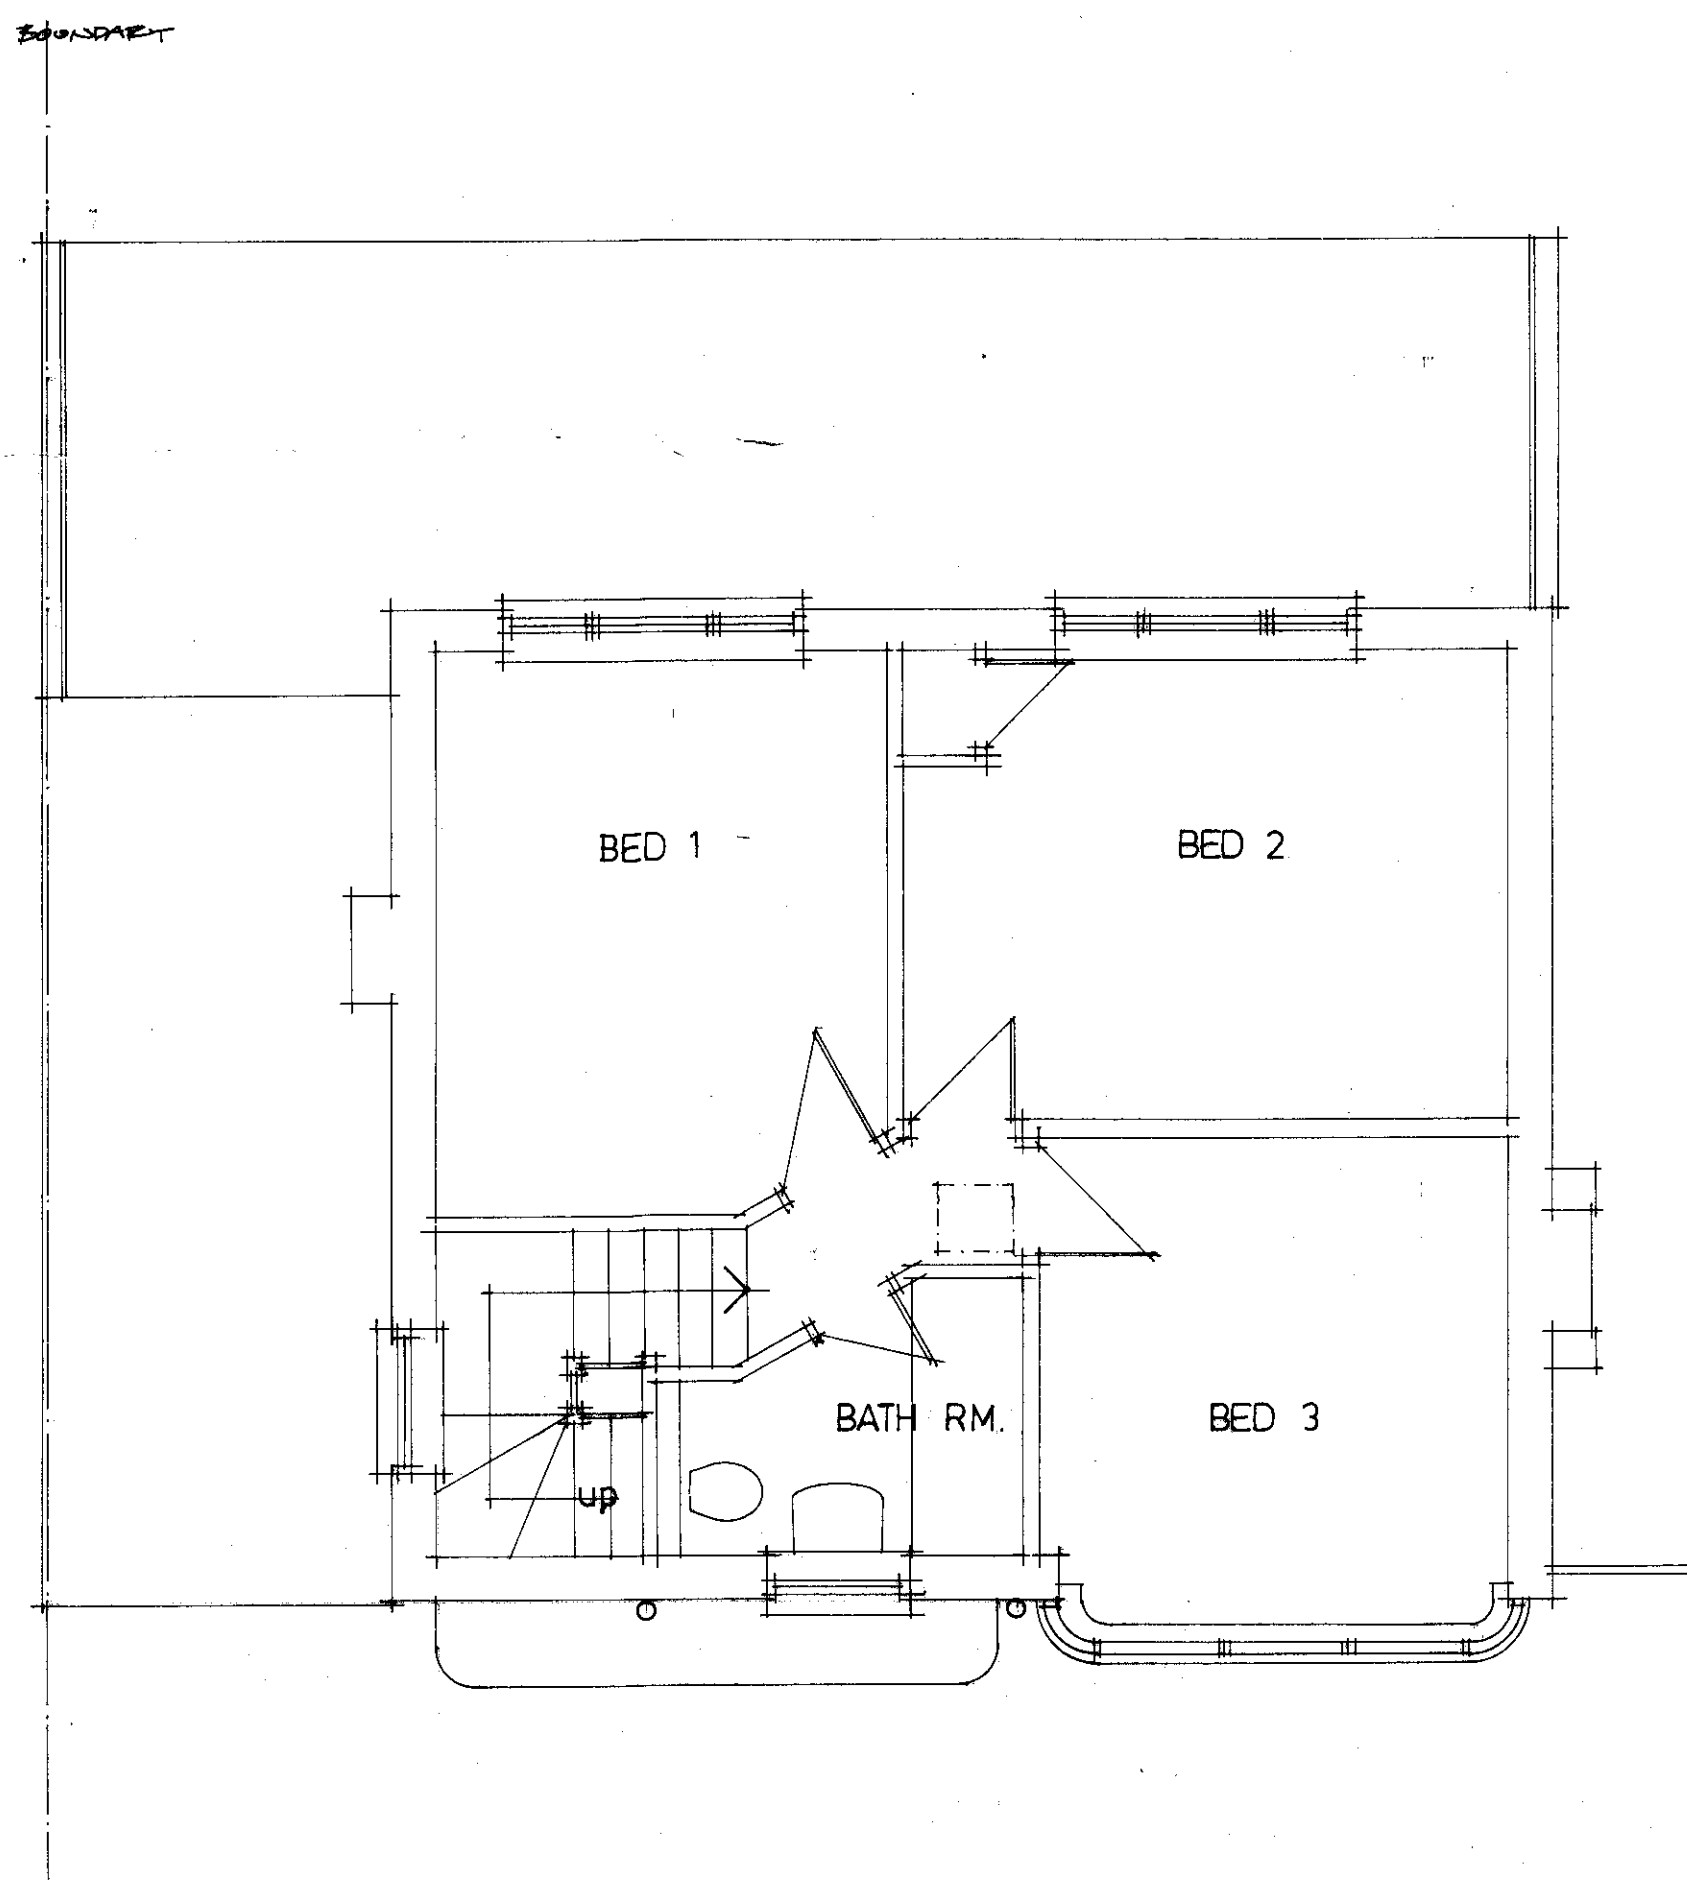

FIRST FLOOR PLAN

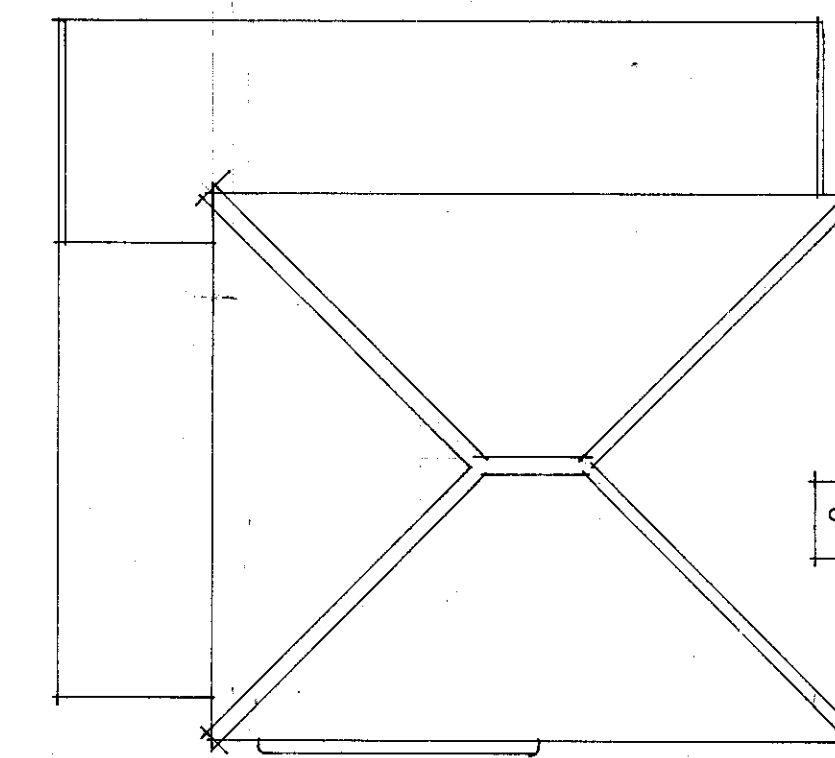

ROOF PLAN

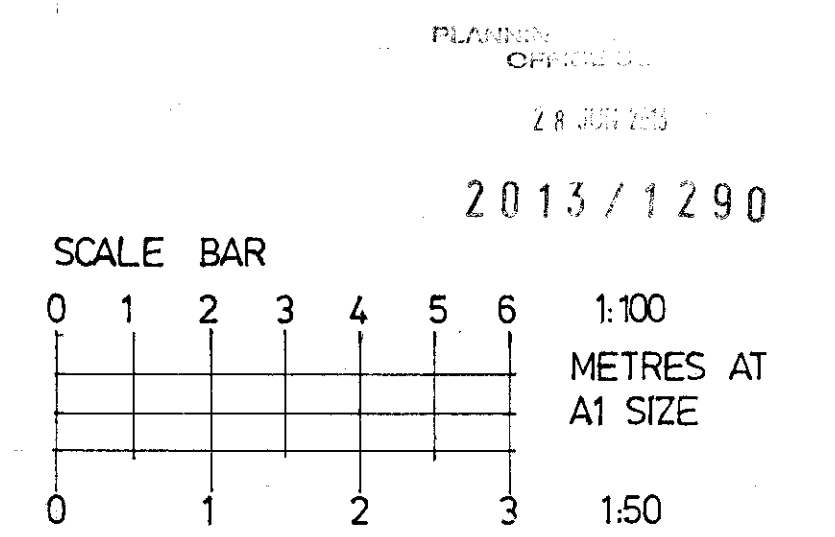

DATE	REVISION	
CLIENT MR & MRS. BARKER		
PROJECT 85 BRAMBLE RD. HATFIELD, HERTS.		
DRAWING PLANS / ELEVATIONS AS EXISTING		
SCALE	DATE	DRAWN
1:50	1:100 MAR. 13	J.M.
DRG. NO. 1307 / 01		
MINSHULL <small>ARCHITECTURAL SERVICES LTD</small>		
65 EGERTON ROAD, BERKHAMSTED, HERTS. HP4 1DU. TELEPHONE / FAX, 01442 - 866982		