





TITLE	
Existing Elevations North East & West	
PROJECT NAME	
Oak Cottage, 4 Wilkins Green Lane, Hatfield, AL10 9RT	
DRAWN BY	DATE
E.B	August 2012
SCALE	CHECKED
1:100 @ A3	
DRAWING NO.	REV. NO.
EL/2012/04	-

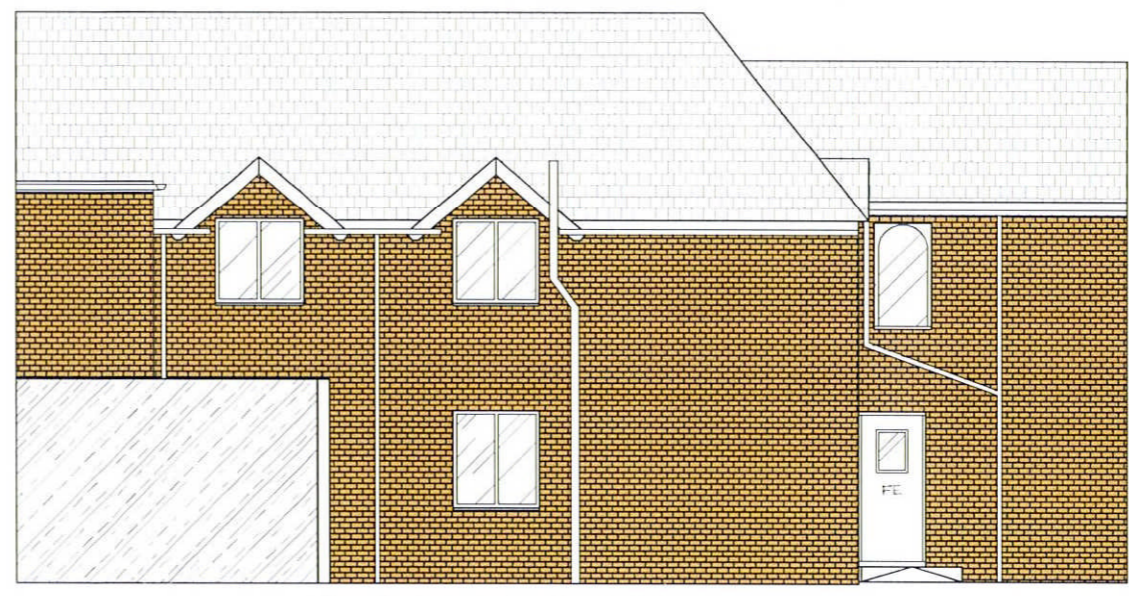

NORTH EAST ELEVATION



NORTH EAST ELEVATION CONTINUED

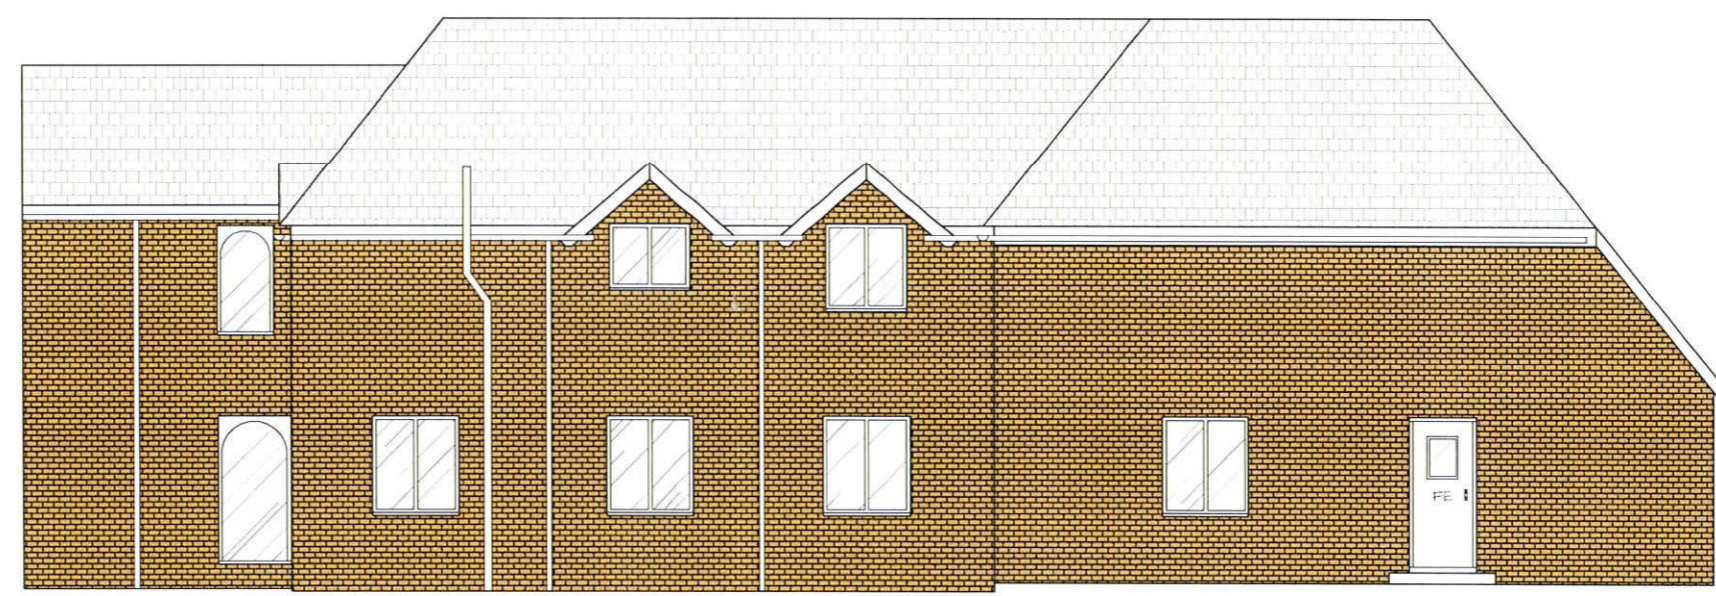

NORTH WEST ELEVATION

PLANNING DEPARTMENT  
COUNCIL OFFICE

01  
2013/23