

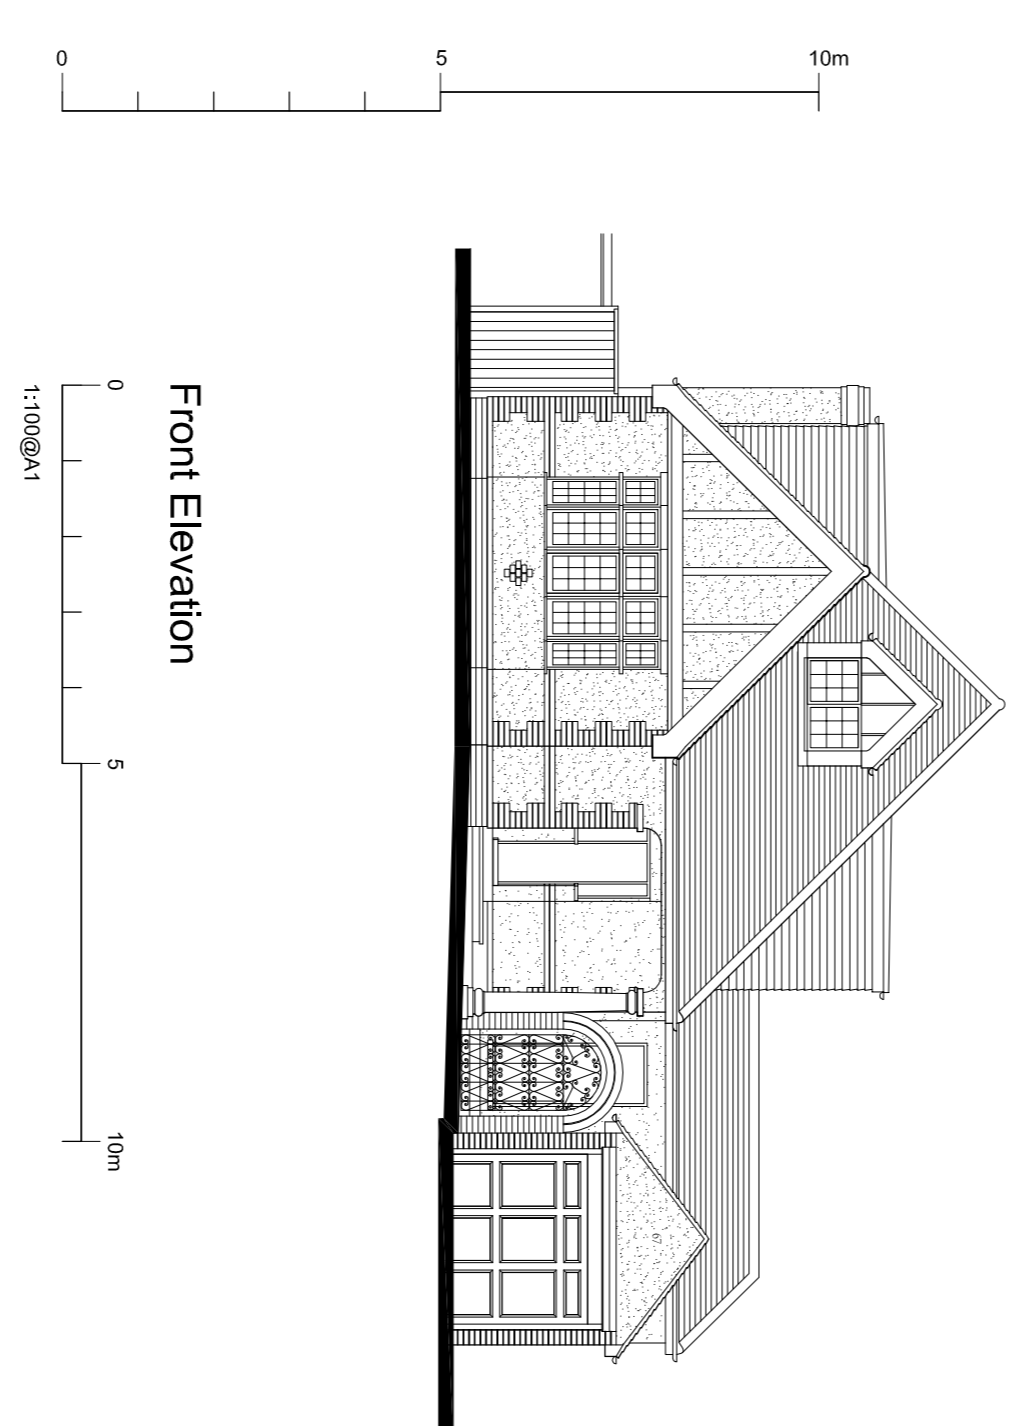
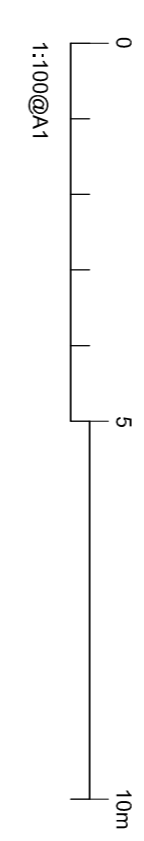
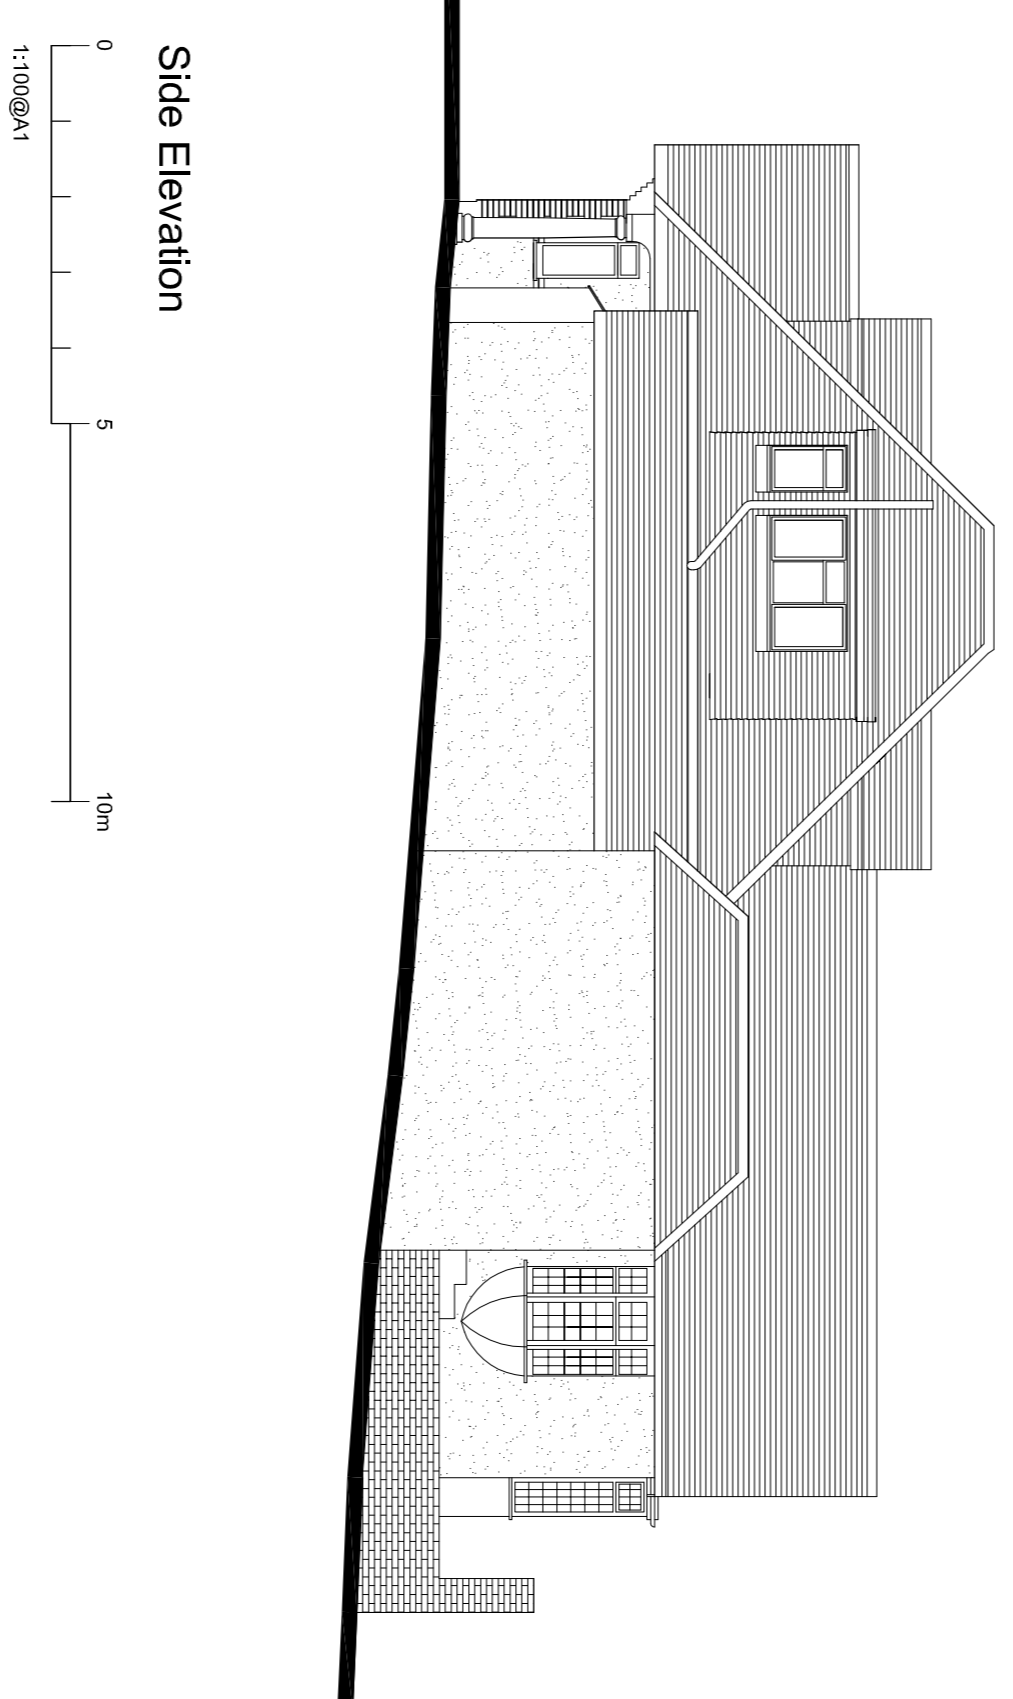



Existing Elevations
Rear Elevation

 

Front Elevation

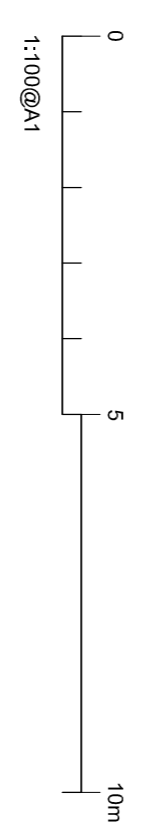

Side Elevation

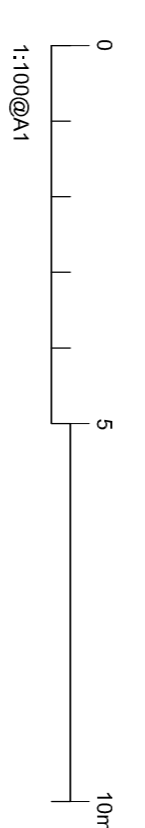

Rev	Description	Date	Notes

All dimensions to be checked on site
4/1/24 AMK WPK CSM/AC/CS

<p>10 Finsbury Square London EC2A 1YH</p> <p>T: +44 (0)20 3495 2925 E: enquiries@openlondon.co.uk W: www.openlondon.co.uk</p>	<p>JOB TITLE: replacement garage existing elevations</p> <p>Project ADDRESS: 67 The Ridgeway cutley EN6 4BD</p>	<p>Purpose of Issue: Scale: 1:100 @A1 Date: 06.03.13 Revision: P5</p>	<p>JOB NUMBER: 09033 Drawing Number: 014</p>
---	---	---	--