




SIDE ELEVATION

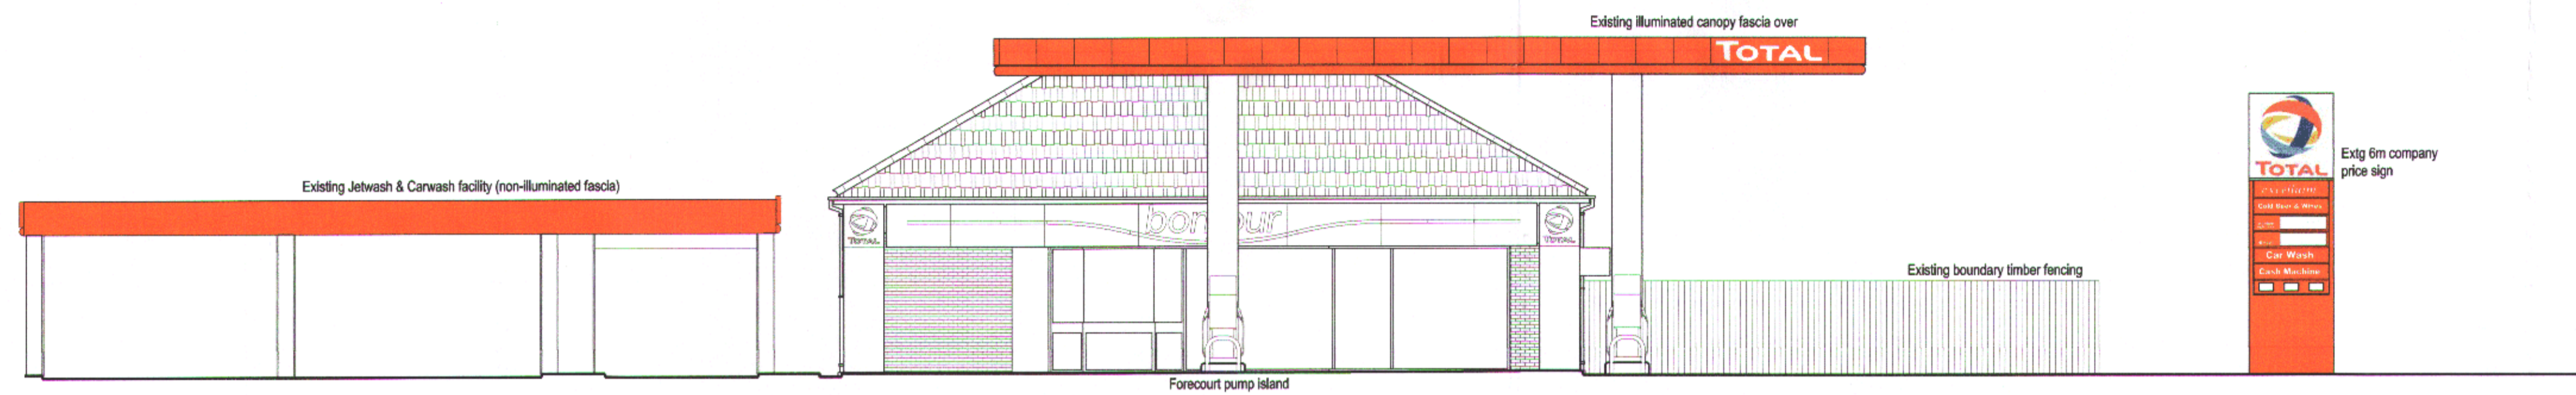

FORECOURT APPROACH ELEVATION

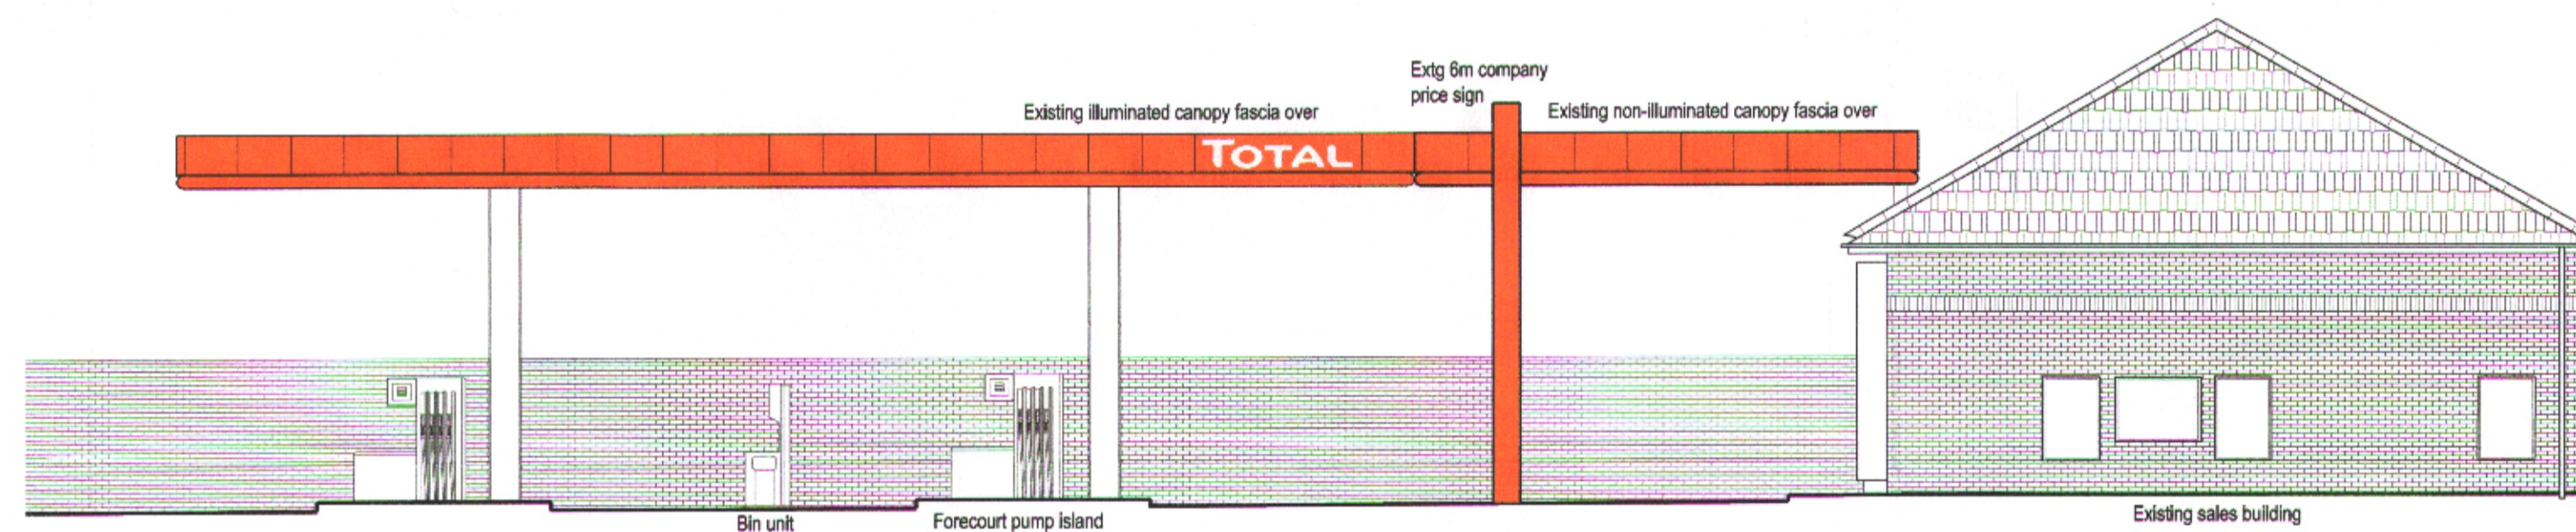

ELEVATION FROM STANBOROUGH ROAD

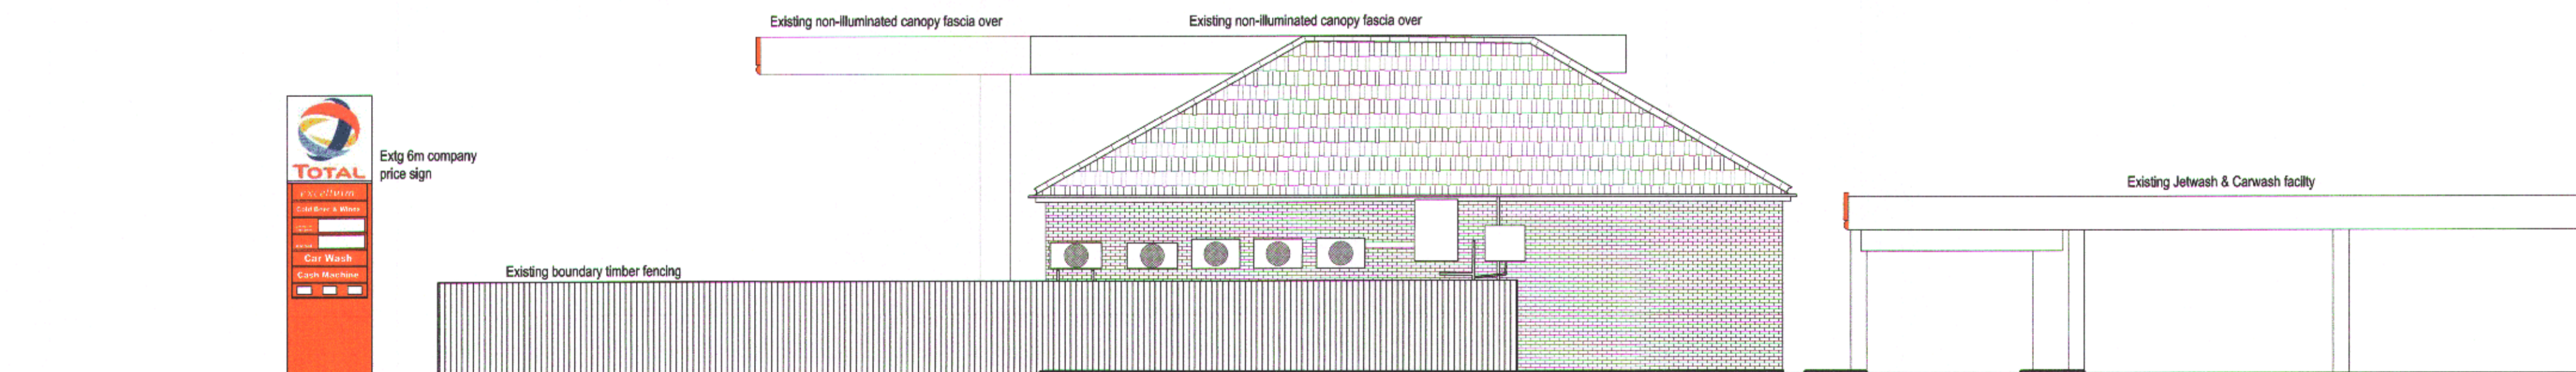

REAR ELEVATION

ADVERTS DRAWING

project managers & **RL** architects

REV	DATE	BY

PROJECT : SHELL WELWYN GARDEN CITY,
STANBOROUGH ROAD,
HERFORDSHIRE, AL8 6XA.

TITLE : EXISTING ELEVATIONS



SHELL UK RETAIL
PO BOX 430
STAINES
TW18 3ZB
UNITED KINGDOM

DRAWN BY : JSL	SCALE : 1:20
DATE : 11.07.12	PLOT DATE : 11.07.12
CAD FILE : E:\ARCHIVE\DRAWINGS\10011355_WELWYN_GARDEN_CITY_2012	

DWG No :	1355 - 05	PLG	2012
----------	-----------	-----	------