


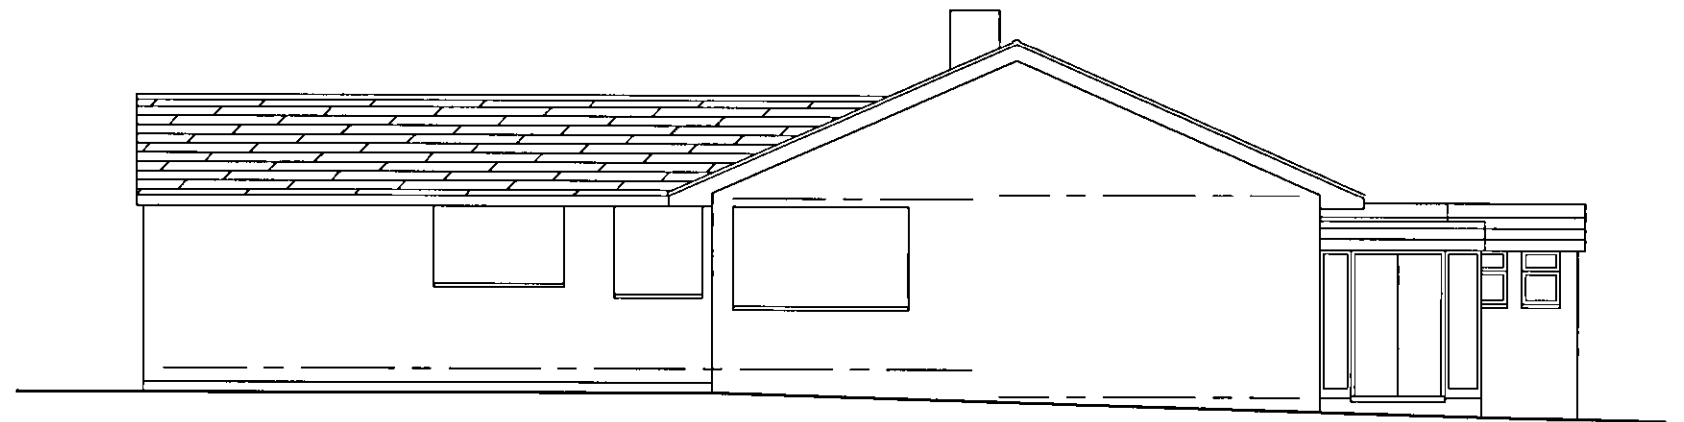


FRONT ELEVATION




SIDE ELEVATION FROM No 10


WELWYN HATFIELD
PLANNING
OFFICE COPY
18 JAN 2012
No: = 2012/0096

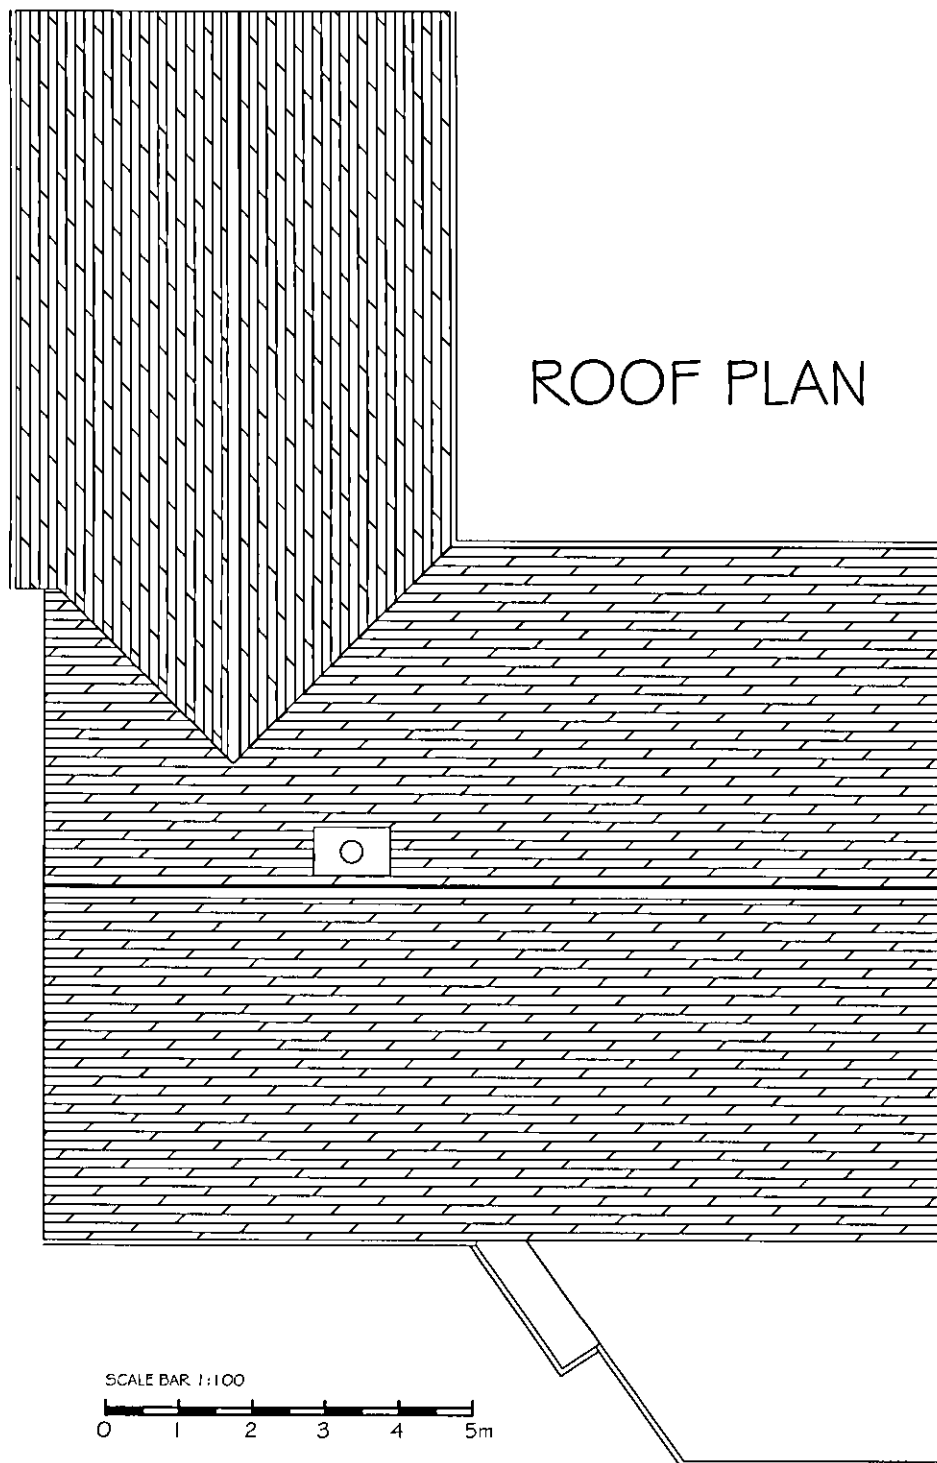


ROOF PLAN

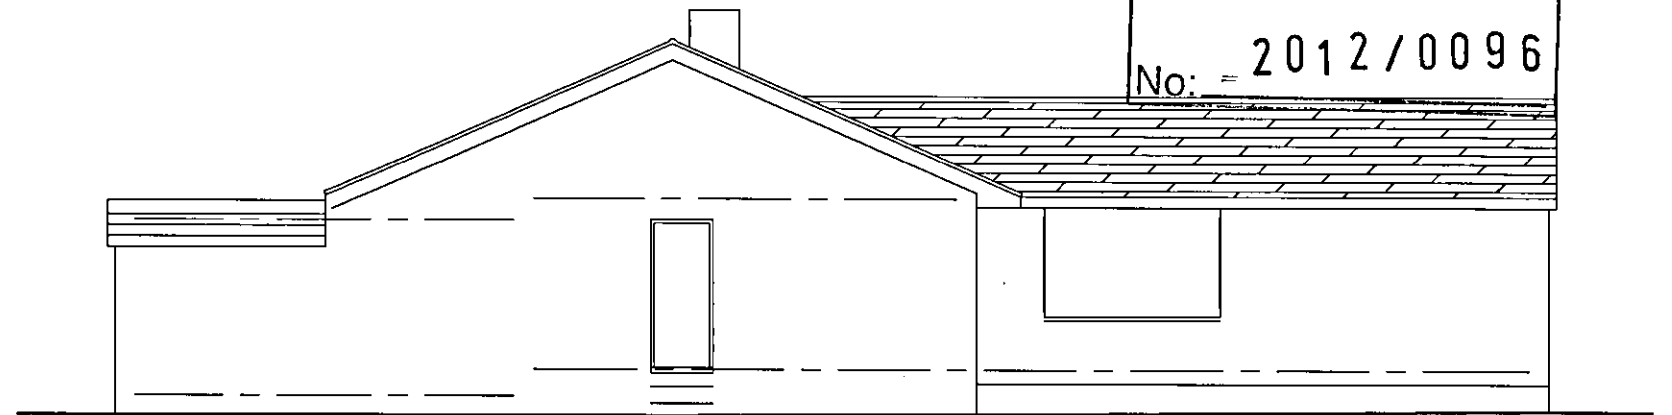

SIDE ELEVATION FROM No 8

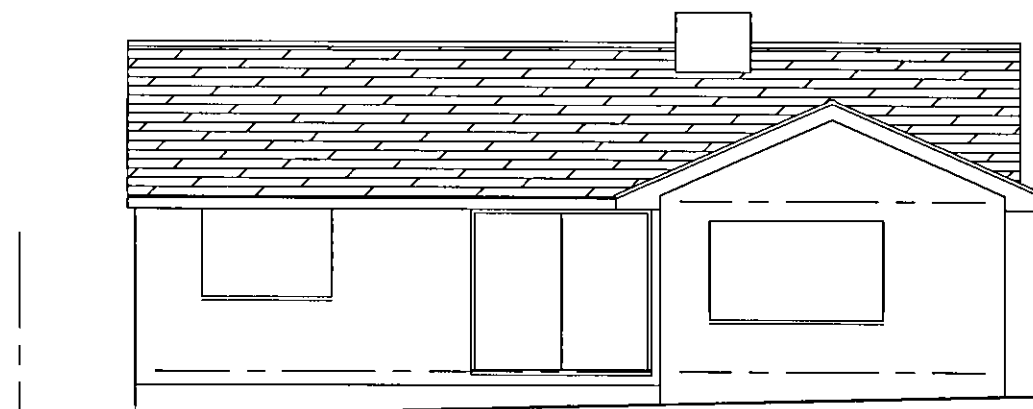

REAR ELEVATION

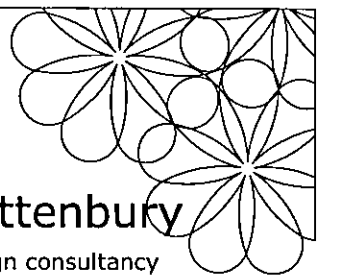

sara a rattenbury
architectural design consultancy
tel/fax 01727 752170 mob 07812828429

TITLE
EXISTING
ELEVATIONS & ROOF PLAN

ADDRESS
9 WILKINS GREEN LANE
HATFIELD, AL10 9RT


CLIENT
Mr. & Mrs TITMUSS

SCALE
1:100 @A3

DATE
DEC 2011

DRAWING No.
WGL 101-5

REV.
-

 

DISCLAIMER
DIMENSIONS GIVEN ARE IN MILLIMETRES.
ALL DIMENSIONS GIVEN SHOULD BE CHECKED ON SITE PRIOR TO PROCEEDING WITH WORKS.
WHILST EVERY CARE HAS BEEN TAKEN TO ENSURE ACCURACY, THE DESIGNER IS NOT RESPONSIBLE FOR
ERROR OR OMISSION OF INFORMATION ON THIS DRAWING. DO NOT SCALE FROM THIS DRAWING EXCEPT FOR PLANNING PURPOSES.