






FRONT ELEVATION

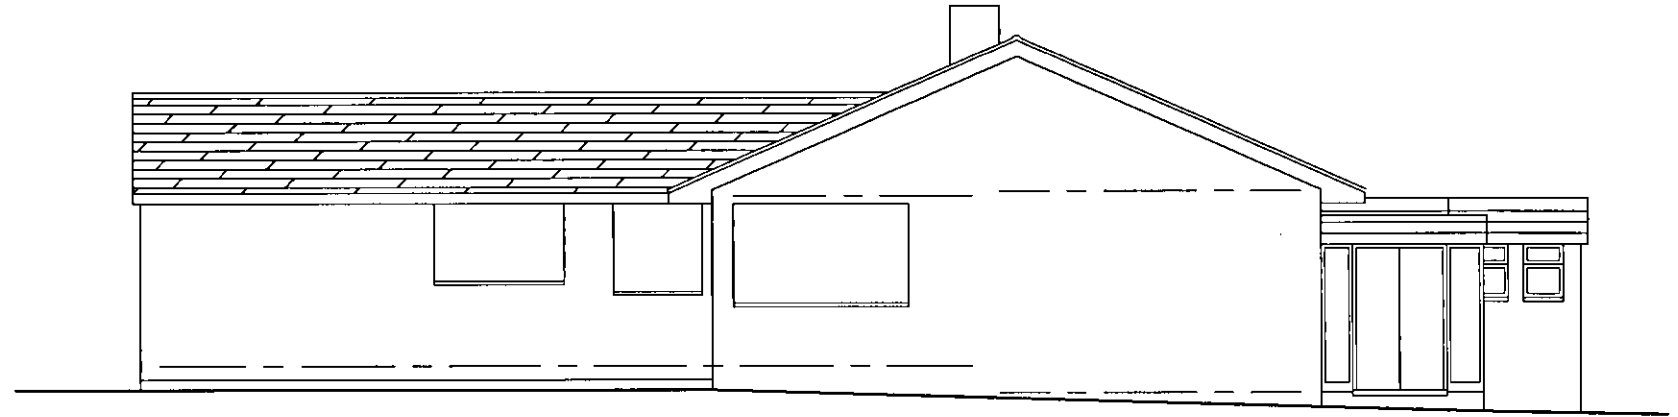


SIDE ELEVATION FROM No 10

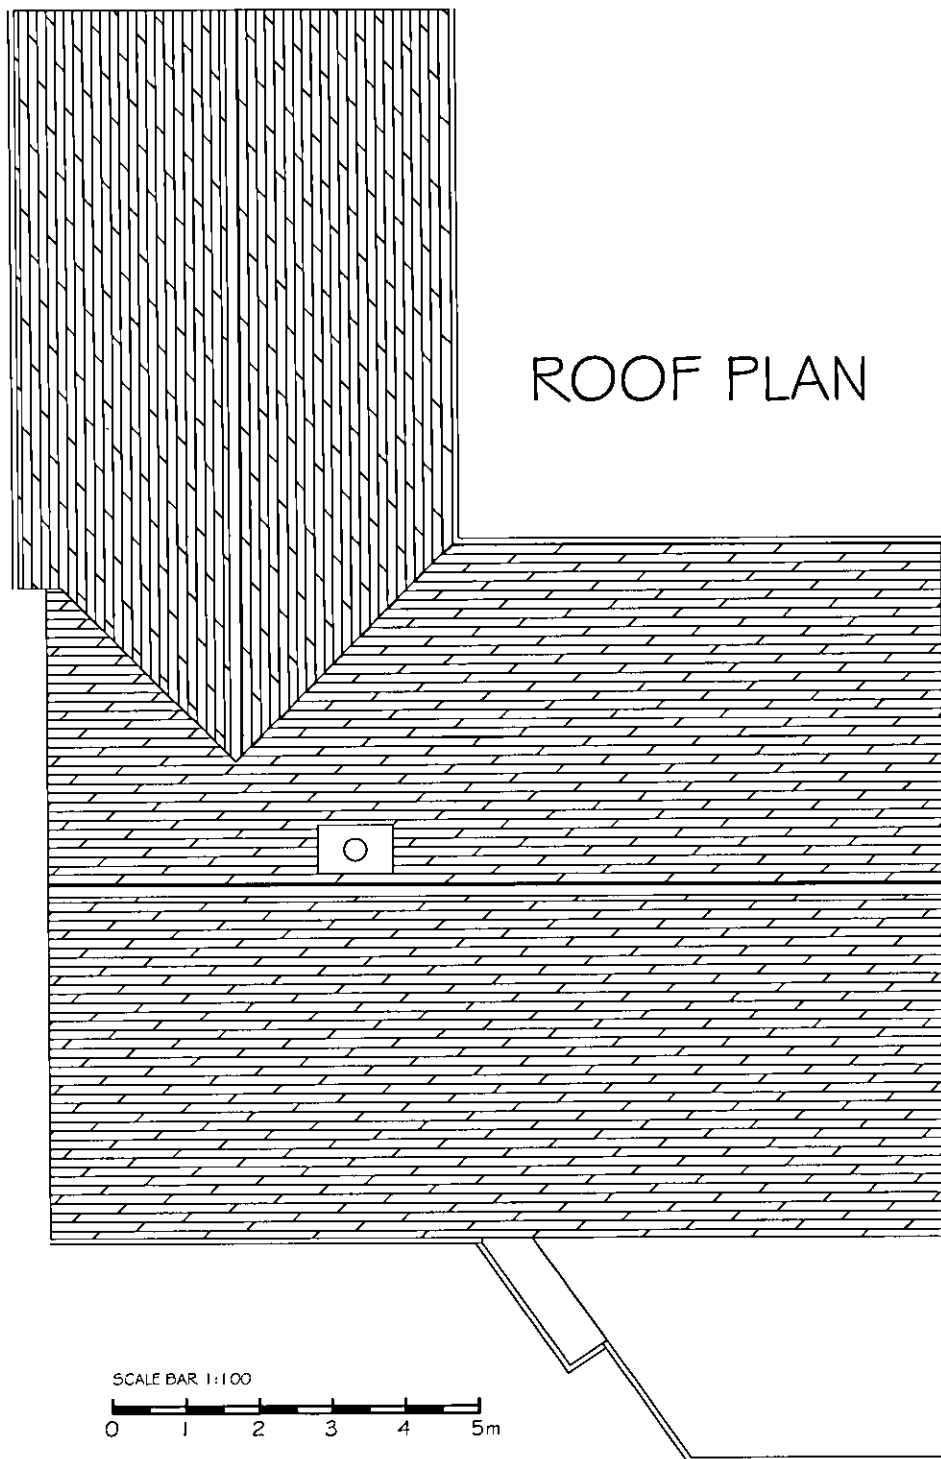

ROOF PLAN

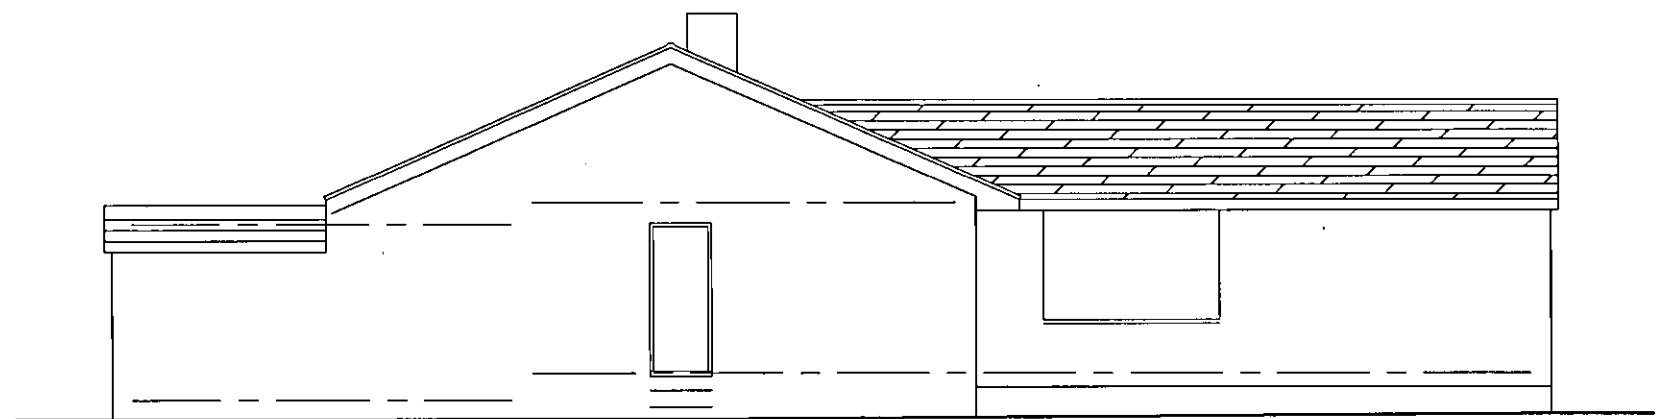

SIDE ELEVATION FROM No 8

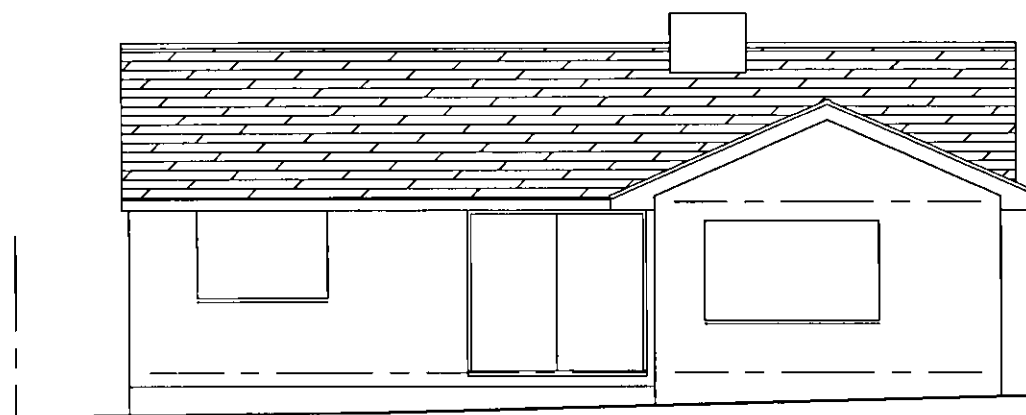


REAR ELEVATION

WELBY HATFIELD  
PLANNING  
OFFICE COPY

11 JUN 2012

No: 2012/1142

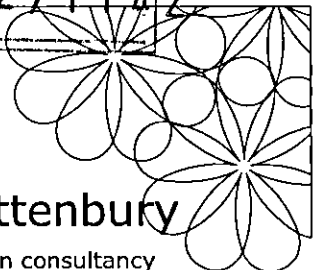

**sara a rattenbury**

architectural design consultancy  
tel/fax 01727 752170 mob 07812828429

TITLE  
EXISTING  
ELEVATIONS & ROOF PLAN

ADDRESS  
9 WILKINS GREEN LANE  
HATFIELD, AL10 9RT

CLIENT  
Mr. & Mrs TITMUSS

SCALE  
1:100 @A3

DRAWING No.  
WGL 101-5

DATE  
DEC 2011

REV.  
-

DISCLAIMER  
DIMENSIONS GIVEN ARE IN MILLIMETRES.  
ALL DIMENSIONS GIVEN SHOULD BE CHECKED ON SITE PRIOR TO PROCEEDING WITH WORKS.  
WHILST EVERY CARE HAS BEEN TAKEN TO ENSURE ACCURACY, THE DESIGNER IS NOT RESPONSIBLE FOR  
ERROR OR OMISSION OF INFORMATION ON THIS DRAWING. EXCEPT FOR PLANNING PURPOSES.

