




TITLE Existing Elevations North & South	
PROJECT NAME Oak Cottage, 4 Wilkins Green Lane, Hatfield, AL10 9RT	
DRAWN BY E.B	DATE SEPT 2013
SCALE 1:100 @ A3	CHECKED
DRAWING NO. EL/2012/03	REV. NO. A



SOUTH ELEVATION

PLANNING
DEPARTMENT
12 JUL 2014

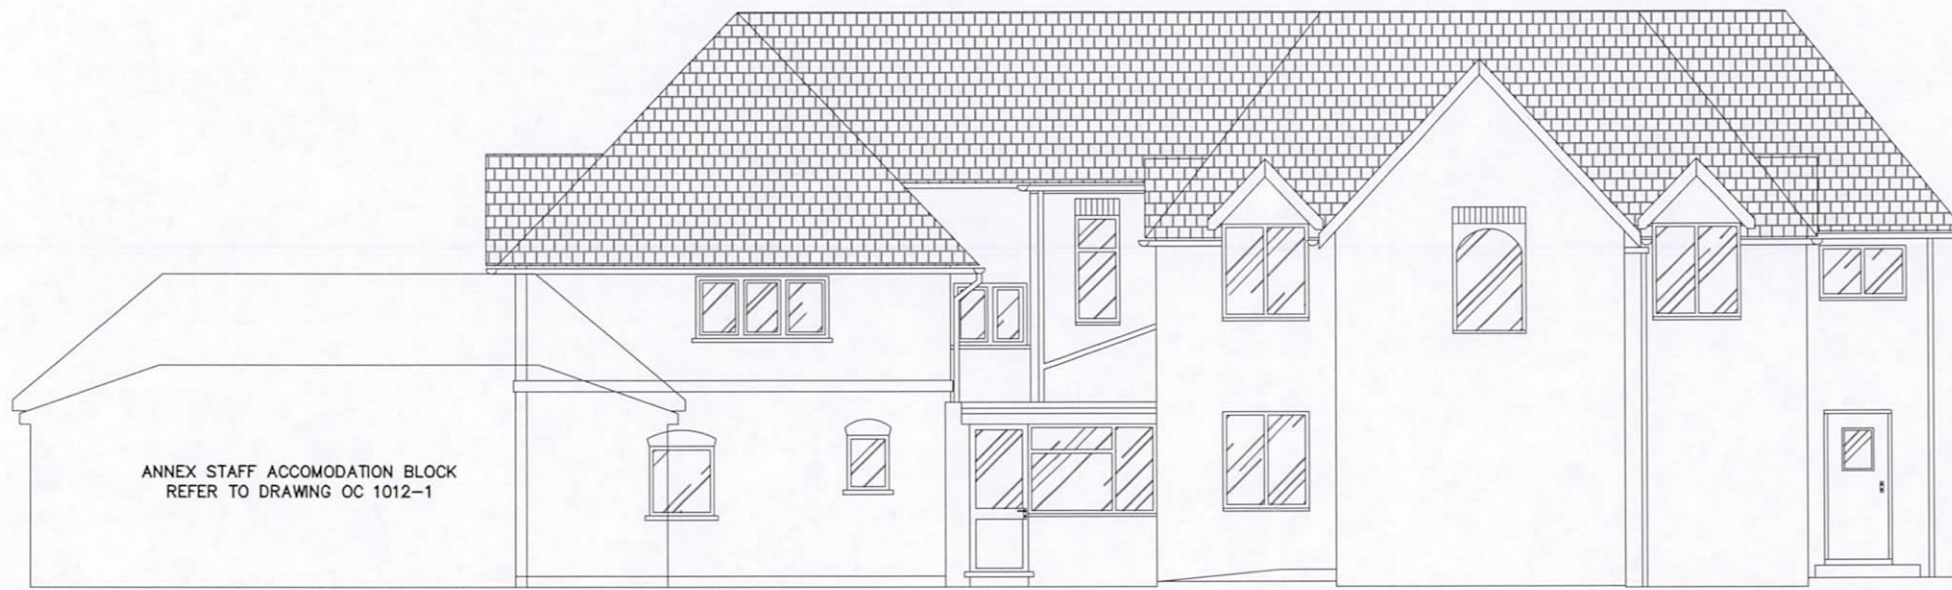

NORTH ELEVATION