

0 1 2 3 4 5


TITLE  
Existing Elevations  
North East & West

PROJECT NAME  
Oak Cottage,  
4 Wilkins Green Lane,  
Hatfield,  
AL10 9RT


DRAWN BY DATE  
SEPT 2013

SCALE CHECKED  
1:100 @ A3

DRAWING NO. REV. NO.  
EL/2012/04 B

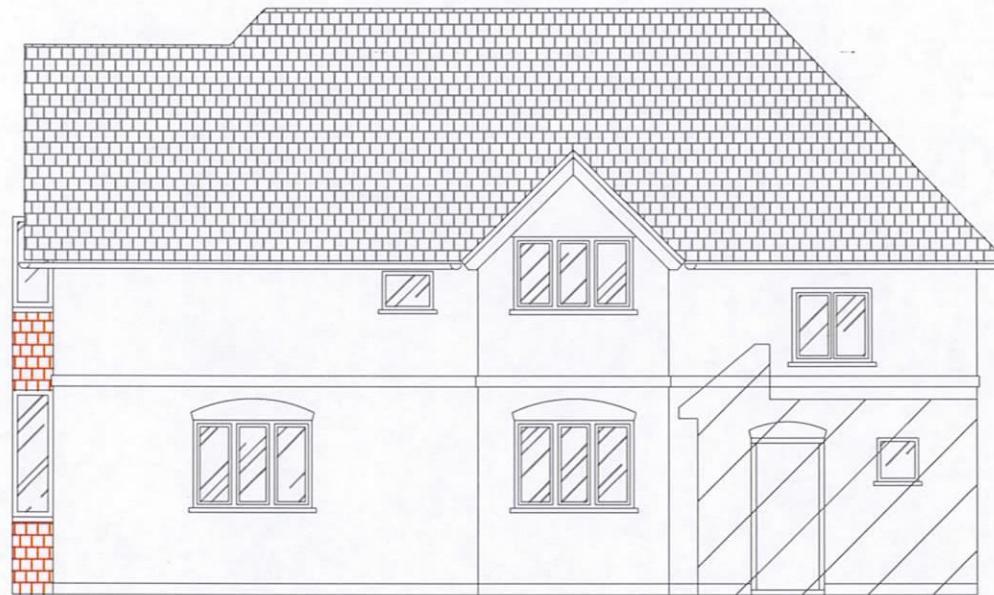

NORTH EAST ELEVATION (Facing No3)

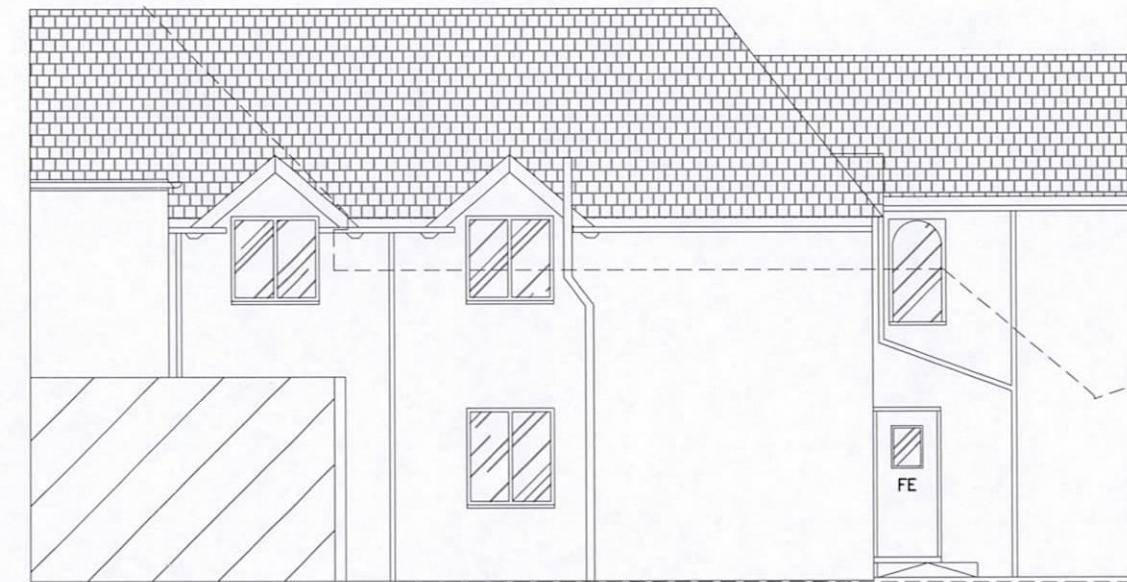


NORTH EAST ELEVATION CONTINUED

ANNEX STAFF ACCOMODATION BLOCK  
REFER TO DRAWING OC 1012-1

PLANNING  
DEPARTMENT

12 JUL 2014

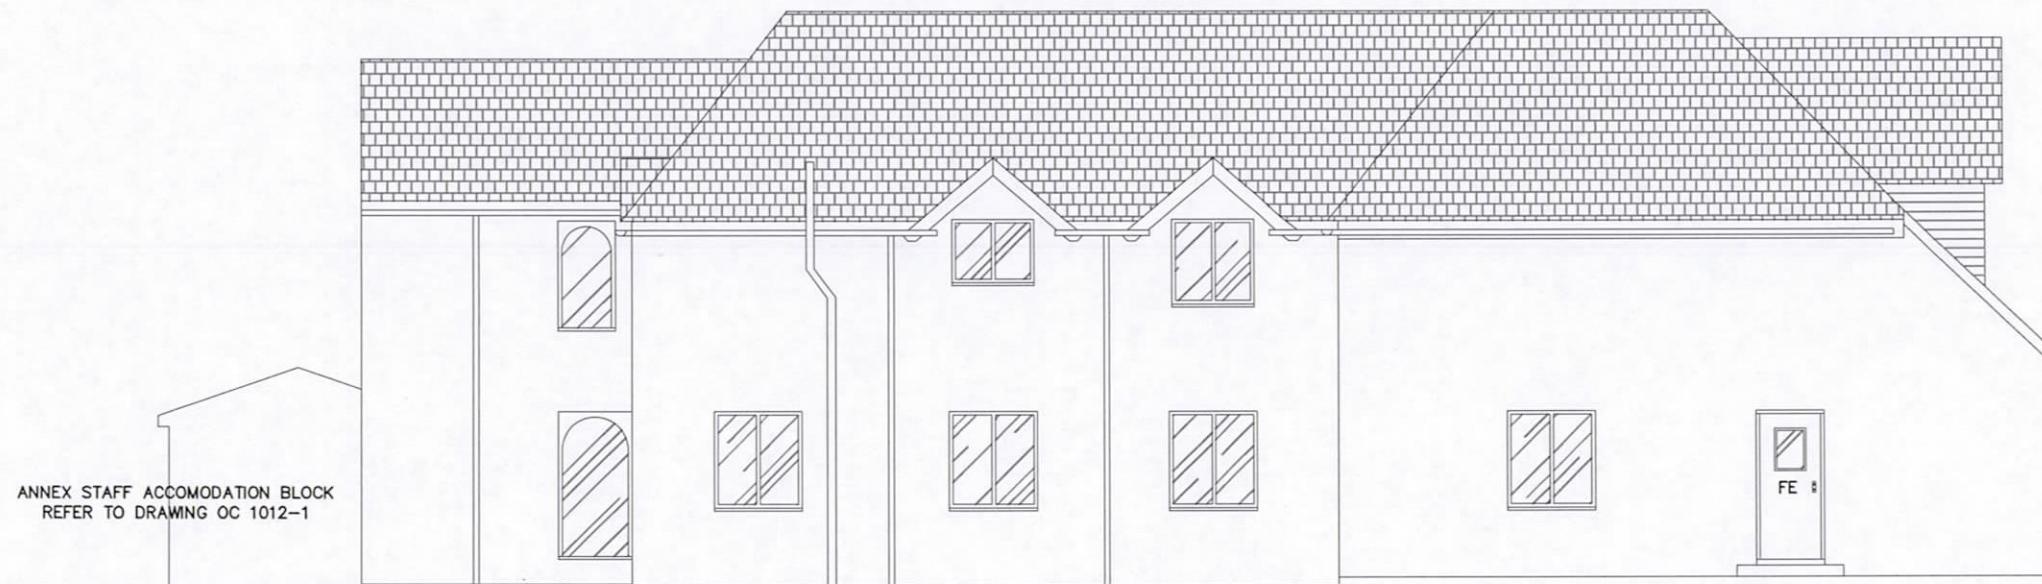

NORTH WEST ELEVATION (Facing No5)

ANNEX STAFF ACCOMODATION BLOCK  
REFER TO DRAWING OC 1012-1