

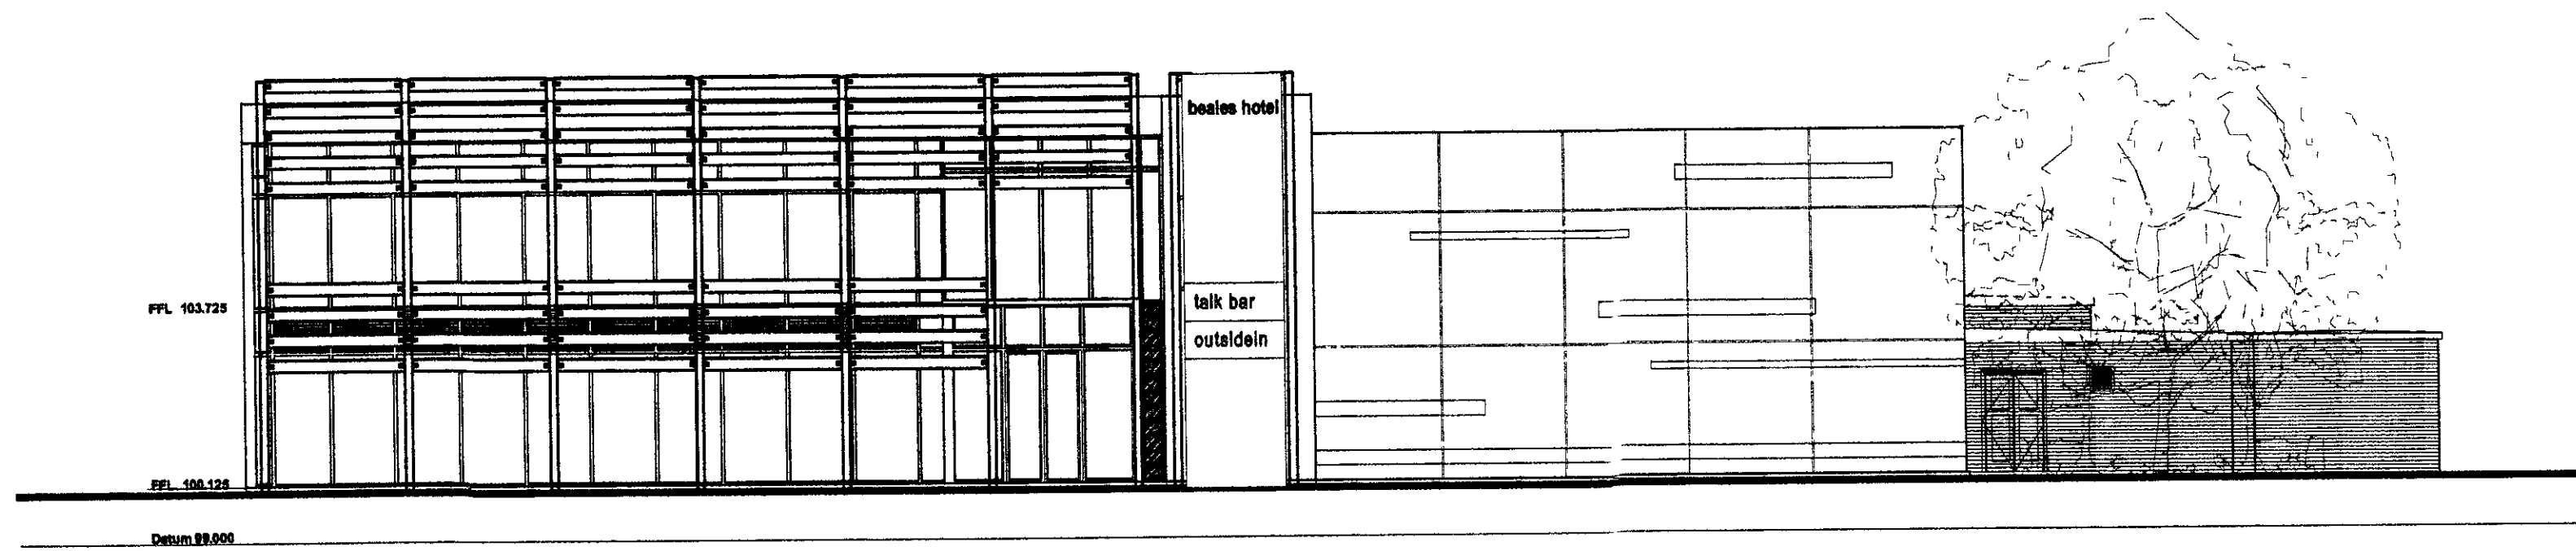


notes

revisions

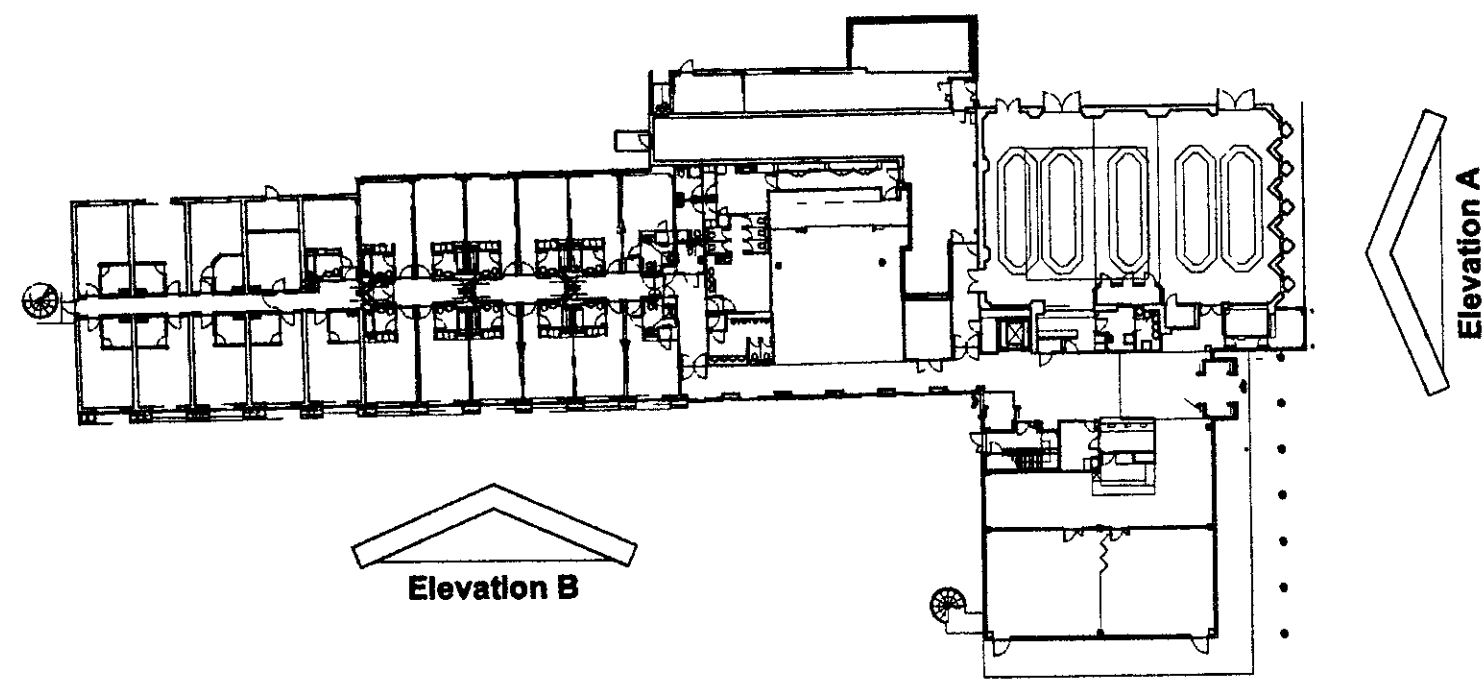

Existing Front Elevation
Elevation A

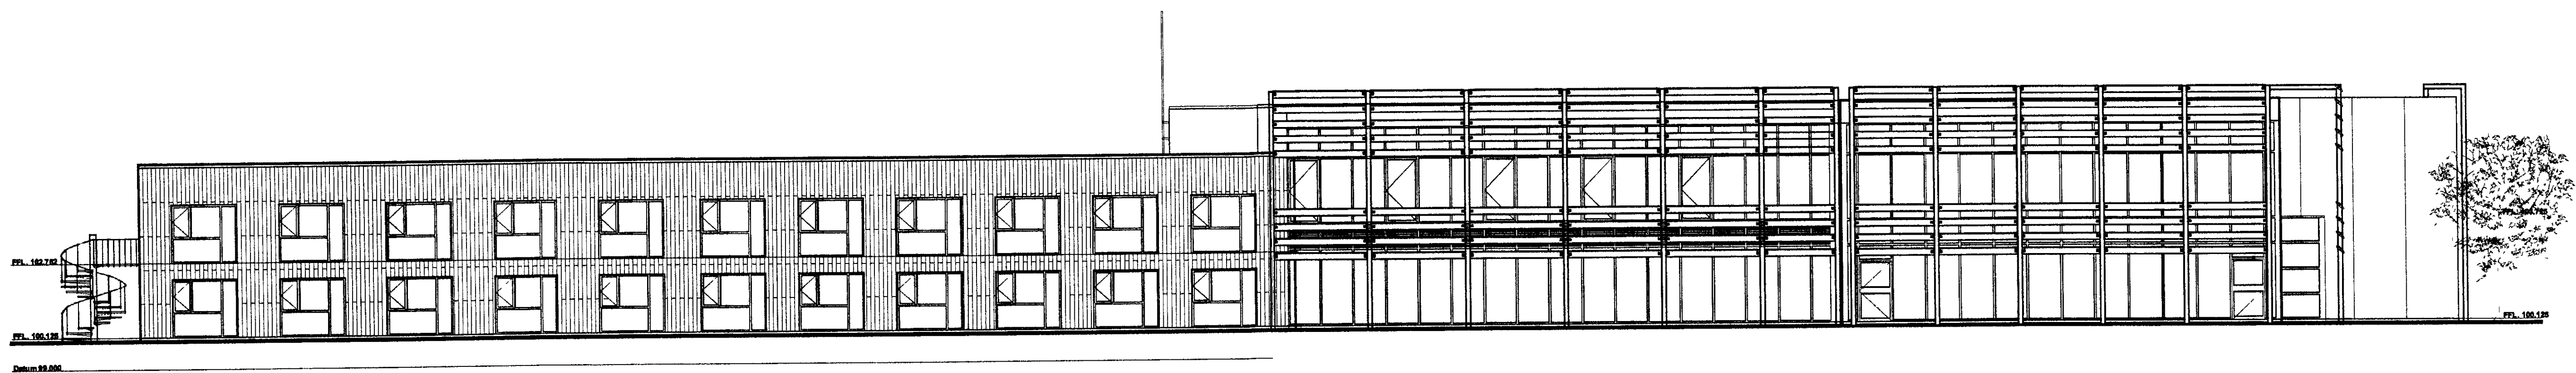

Existing Side Elevation
Elevation B



PLANNING DEPARTMENT
OFFICE COPY

16 SEP 2010

PLANNING

Beales Hotels
Extension to Beales Hotel, Hatfield

Existing Elevations
Sheet 1

scale 1:125 at A1 A05.229.P.004
drawn AW checked JP date 11/05

© the copyright of this drawing is vested with The Design Bureau and must not be used or reproduced without written permission. All other drawings formed as part of this project are the property of The Design Bureau.