
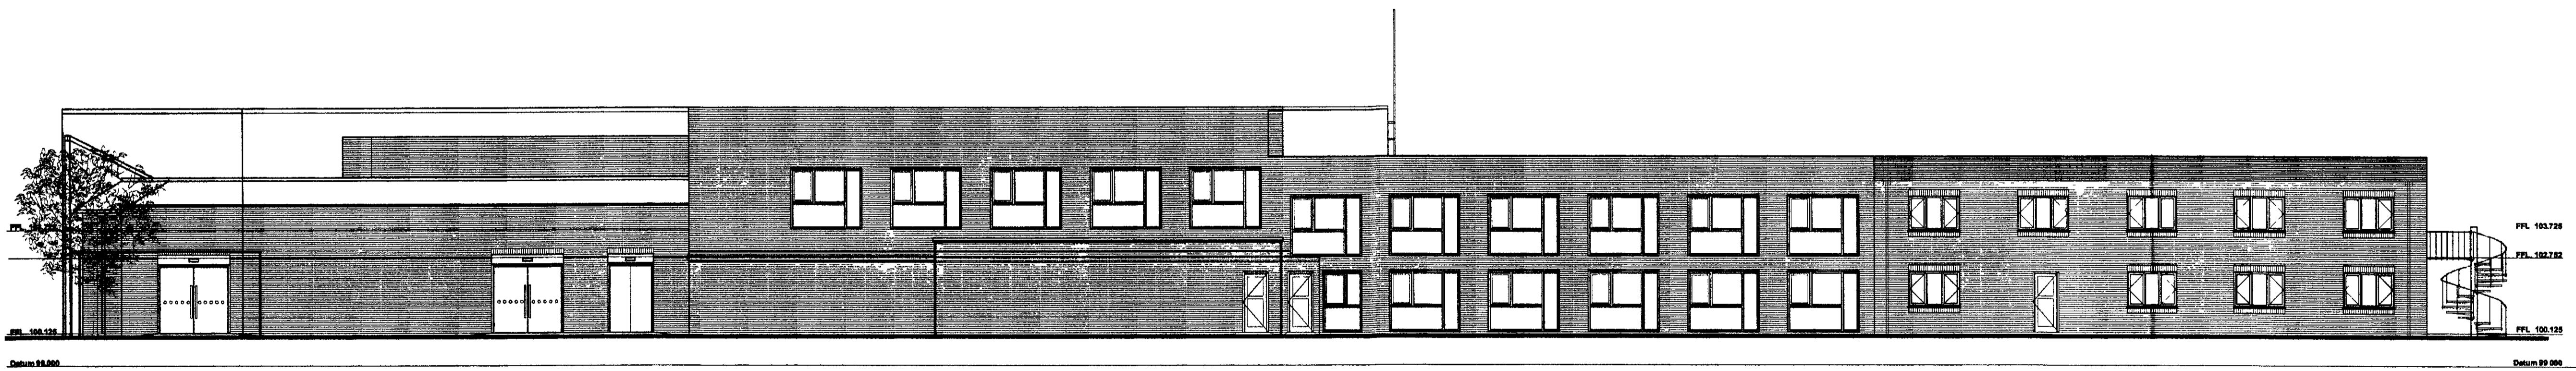


the design buro<sup>db</sup>  
 gunnery house  
 gunnery terrace  
 leamington spa  
 CV32 5PE  
 t.01926 436040  
 f.01926 436050  
 e.office@designburo.co.uk

notes

revisions

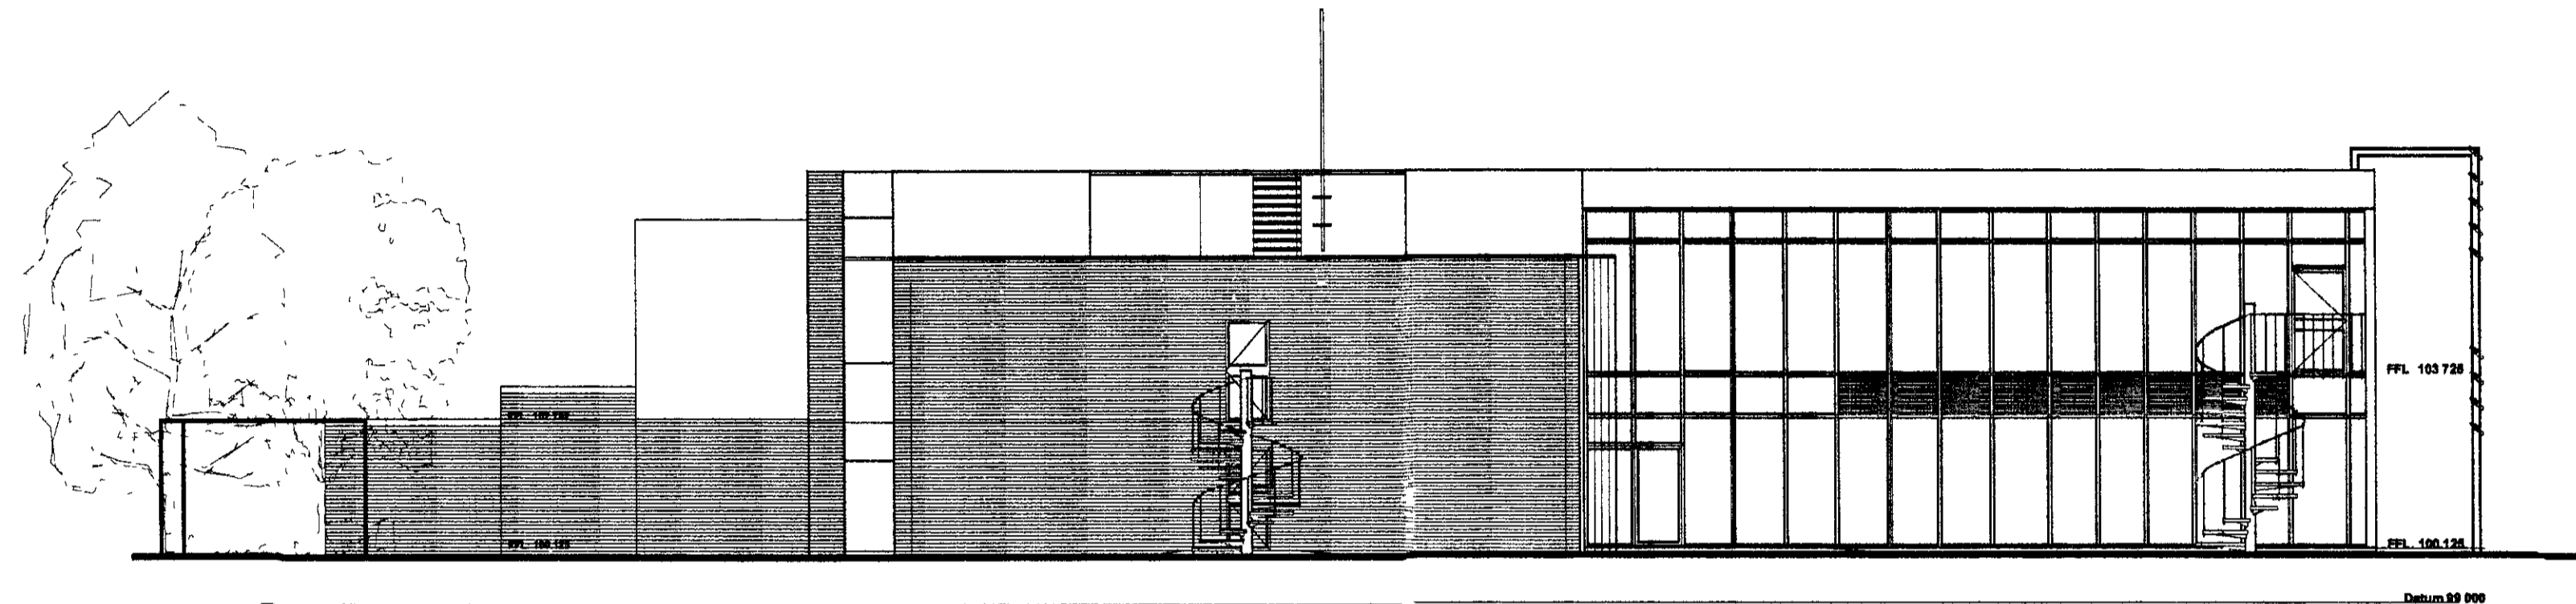

Existing Rear Elevation  
Elevation D



PLANNING DEPARTMENT  
 OFFICE COPY  
 16 SEP 2010  
 2010

**PLANNING**  
 Beales Hotels  
 Extension to Beales Hotel, Hatfield  
 Existing Elevations  
 Sheet 2  
 scale 1:125 at A1 A05.229.P.005  
 drawn AW checked JP date 11/05  
© the copyright of this drawing is reserved with The Design Buro and may not be copied or reproduced without written consent. All other drawings remain the property of the Design Buro and may not be copied or reproduced without written consent.