



FRONT ELEVATION

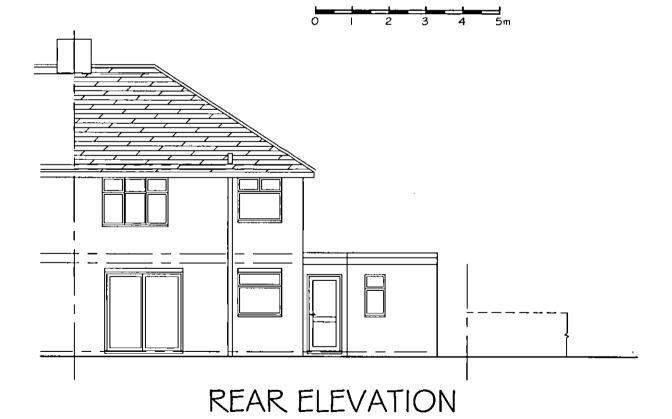



DISCLAIMER DIMENSIONS GIVEN ARE IN MILLIMETRES, ALL DIMENSIONS GIVEN SHOULD BE CHECKED ON SITE PRIOR TO PROCEEDING WITH WORKS.

ALL DIMENSIONS GIVEN SHOULD BE CHECKED ON SITE PRIOR TO PROCEEDING WITH WORKS.
WHILST EVERY CARE HAS BEEN TAKEN TO ENSURE ACCURACY, THE DESIGNER IS NOT RESPONSIBLE FOR ERROR OR OMISSION OF INFORMATION ON THIS DRAWING. DO NOT SCALE FROM THIS DRAWING EXCEPT FOR PLANNING PURPOSES.

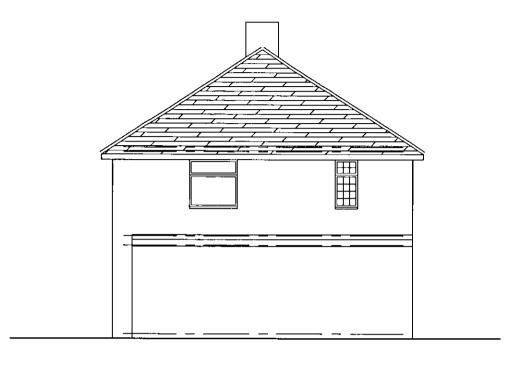

SIDE ELEVATION FROM No95

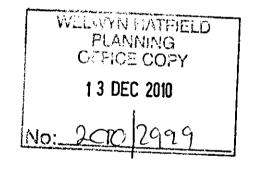

 

achitectural design consultancy tel/fax 01727 752170 mob 07812828429

EXISTNG ELEVATIONS

ADDRESS
97 BRAMBLE ROAD
HATFIELD, HERTS ALIO 95B
CLIENT

Mr. & Mrs KIFF

scale 1:100 @A3

OCT 2010

DRAWING NO.
BRIOI-5

REV.