





Existing Front Elevation - East

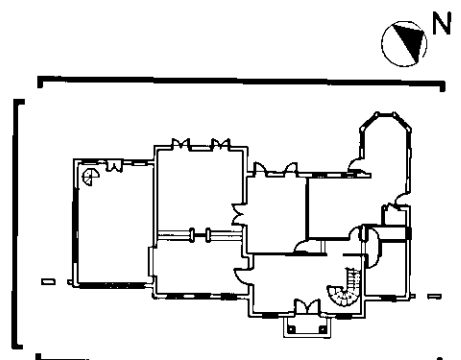

Key Plan - scale:1:500

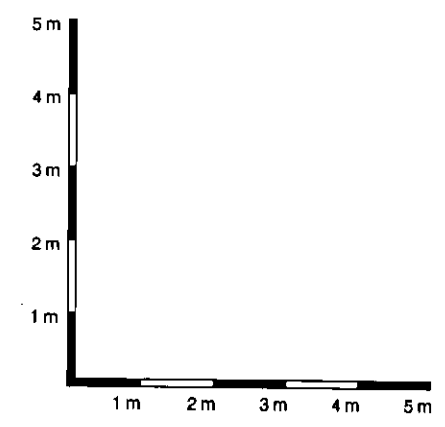

Item	Hazard	Risk

WELWYN HATFIELD  
PLANNING  
OFFICE COPY  
20 APR 2010  
No: 2010/0691

Rev	Modifications	By	Date	Chk'd	Auth

Purpose of issue	Rev	Date	Authorized

**CON EPT**

ARCHITECTURE & INTERIOR DESIGN CONSULTANTS  
8 Alpha Business Park, Herts AL9 7NT  
Via F. Baracchini 9, 20123 Milano Italy  
T +44(0)1707 278485 F +44(0)1707 272224  
M +44(0) 7770 941314 E levcd95@cd.co.uk  
W www.cd95.co.uk


Client

Project  
51 Kentish Lane  
Brookmans Park  
Hertfordshire, AL9 6NG

Title  
EXISTING ELEVATIONS

Original Size:	Scale:	Designed:	Drawn:	Checked:	Authorised:
A3	1:100	Luciano Capolide Date: 02/2010	Sonia Di Stefano Date: 02/2010		

Project No.	Office:	Drawing No.	Rev.
CD-LC004	CD	004	

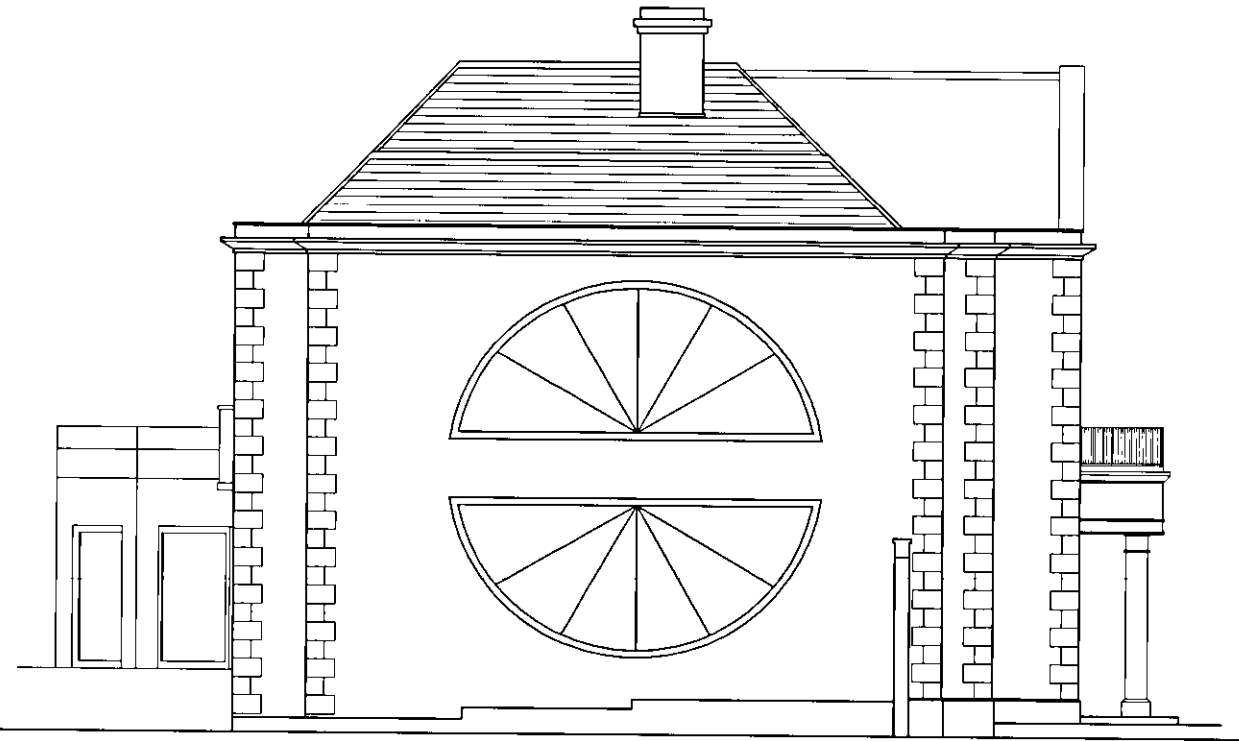

Existing Side Elevation - South



Existing Rear Elevation - West