




EXISTING WEST (FACING) ELEVATION

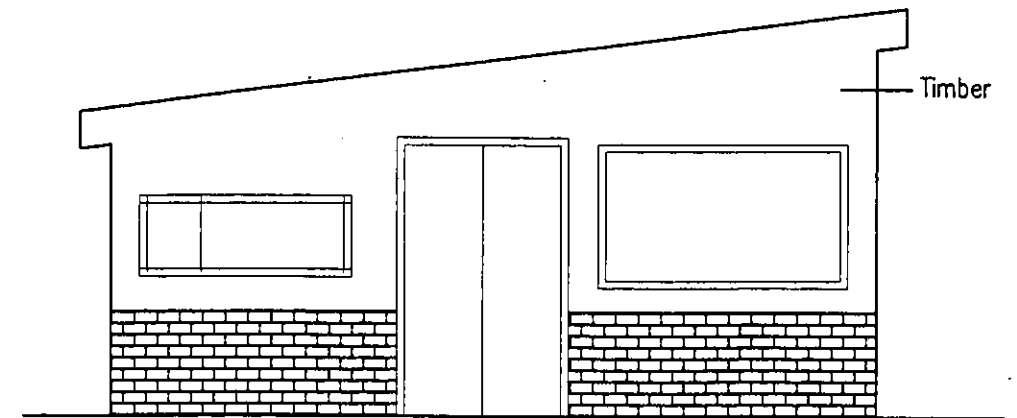

EXISTING SOUTH ELEVATION

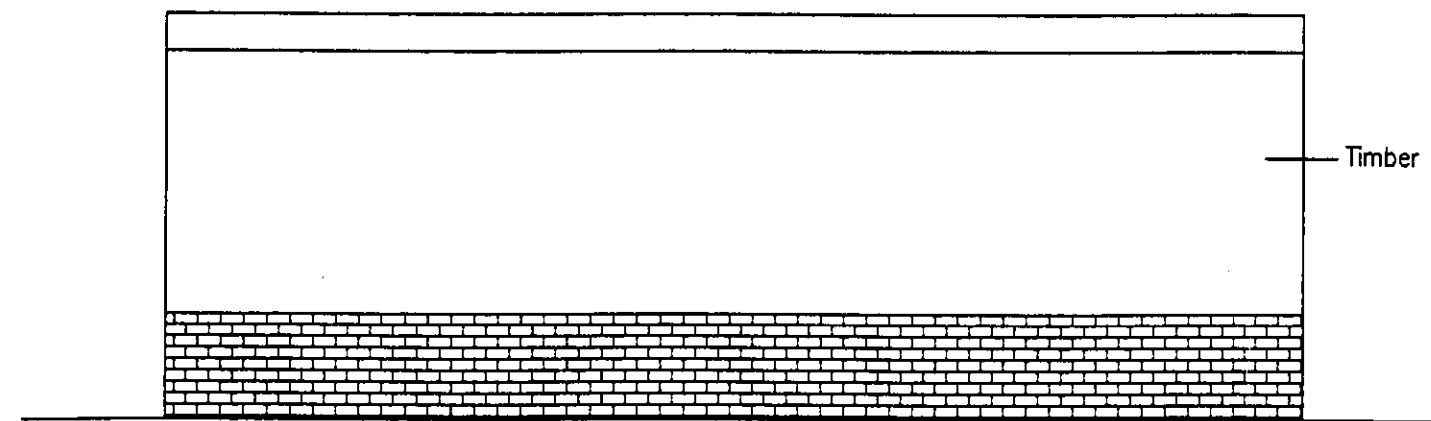

EXISTING EAST ELEVATION

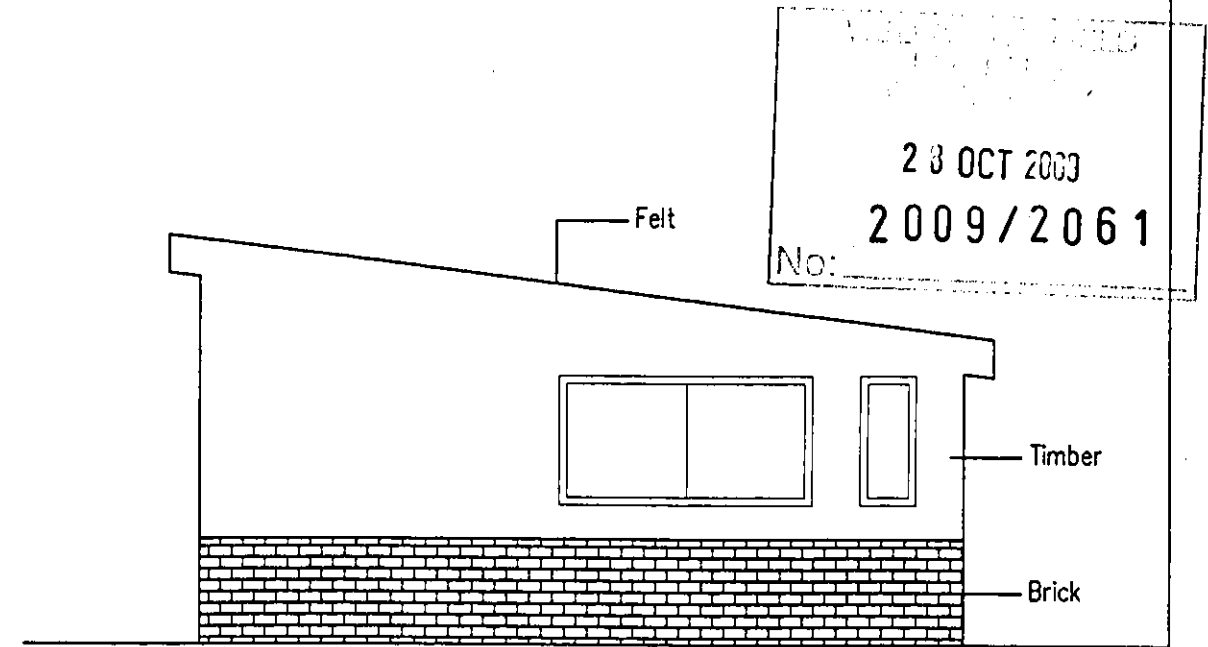

EXISTING NORTH ELEVATION



23 OCT 2009
2009/2061
No:

amendment	date	comment

Job
LAND TO REAR OF COLESDALE FARM
NORTHAW ROAD EAST
CUFFLEY

Title
EXISTING ELEVATIONS

Scale 1:50

Drawn by _____ Date
JUNE 2009

Dwg No.
A3 0106/02