



FRONT ELEVATION

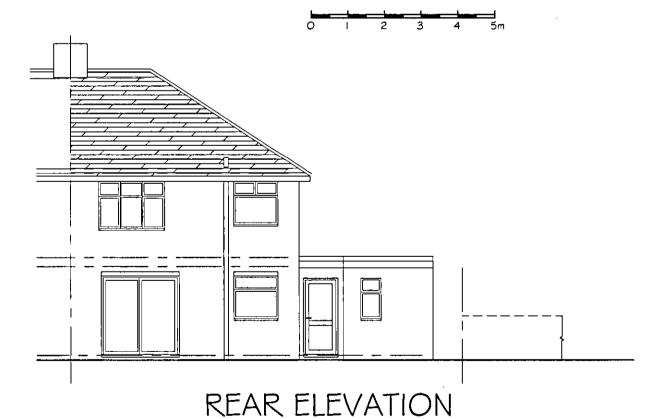

DISCLAIMER DIMENSIONS GIVEN ARE IN MILLIMETRES. ALL DIMENSIONS GIVEN SHOULD BE CHECKED ON SITE PRIOR TO PROCEEDING WITH WORKS.
WHILST EVERY CARE HAS BEEN TAKEN TO ENSURE ACCURACY, THE DESIGNER IS NOT RESPONSIBLE FOR ERROR OR OMISSION OF INFORMATION ON THIS DRAWING. DO NOT SCALE FROM THIS DRAWING EXCEPT FOR PLANNING PURPOSES.

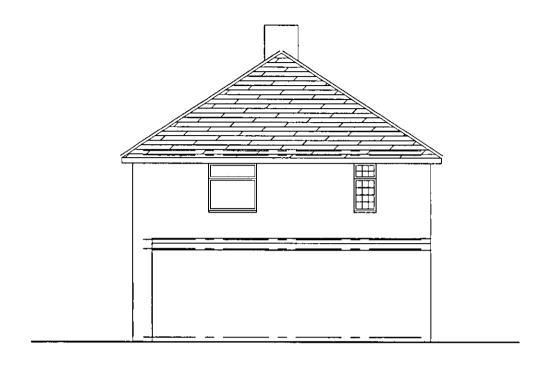

SIDE ELEVATION FROM No95



EXISTNG ELEVATIONS

ADDRESS 97 BRAMBLE ROAD HATFIELD, HERTS ALIO 95B

2011/2782 Mr. & Mrs KIFF

SCALE 1:100 @A3 DATE OCT 2010 REV.

1 6 DEC 2811

DRAWING No. BRIOI-5