




rear elevation




front elevation

PLANNING  
DEPARTMENT

22 NOV 2013

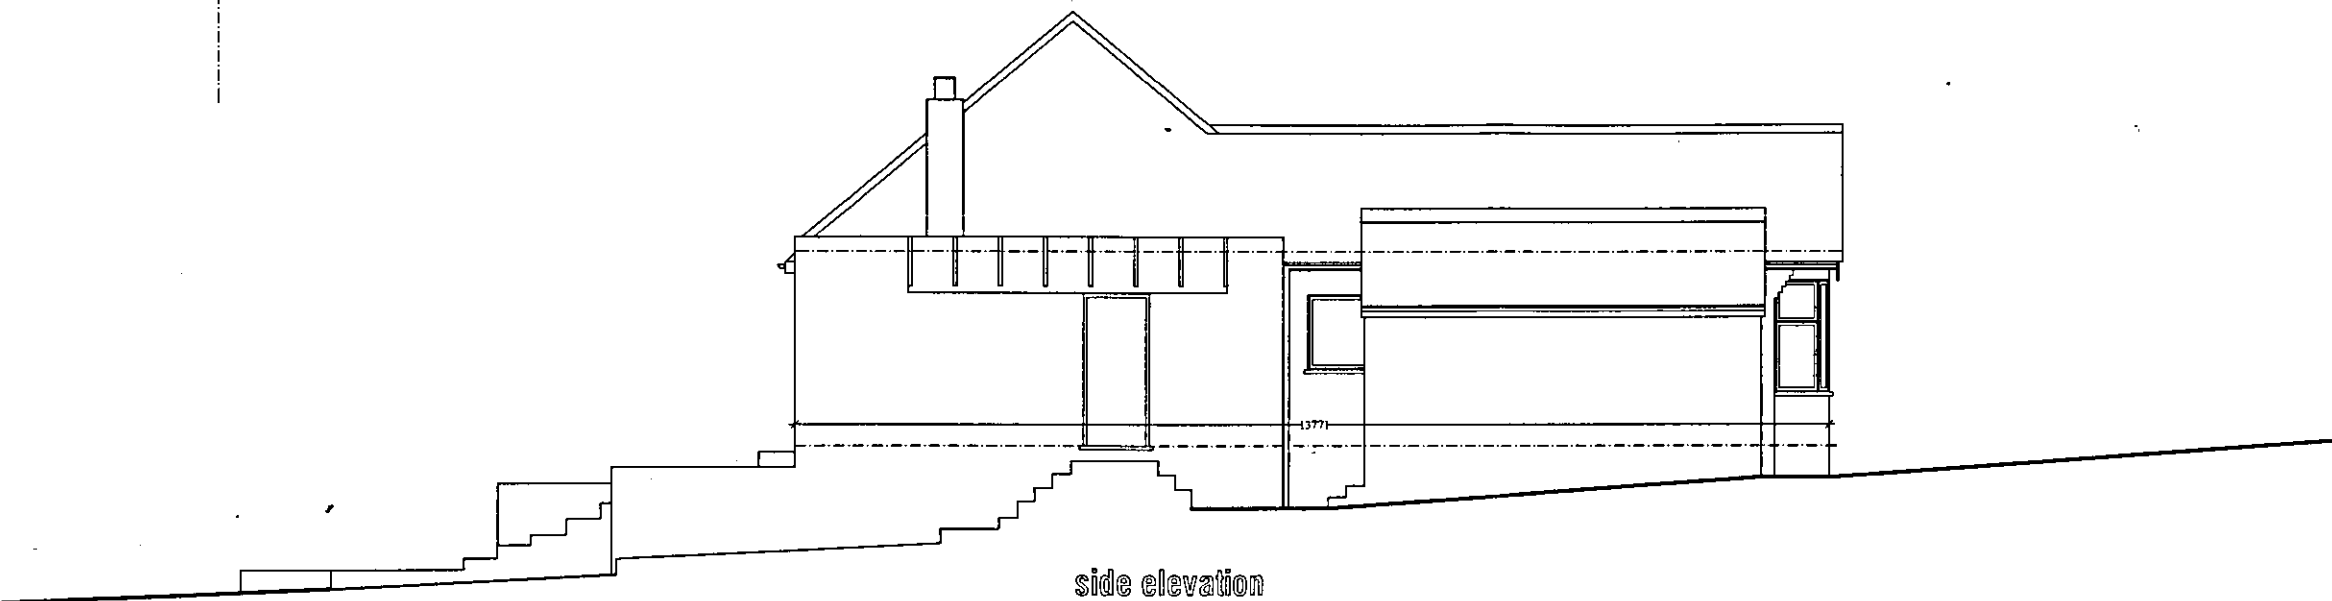

side elevation

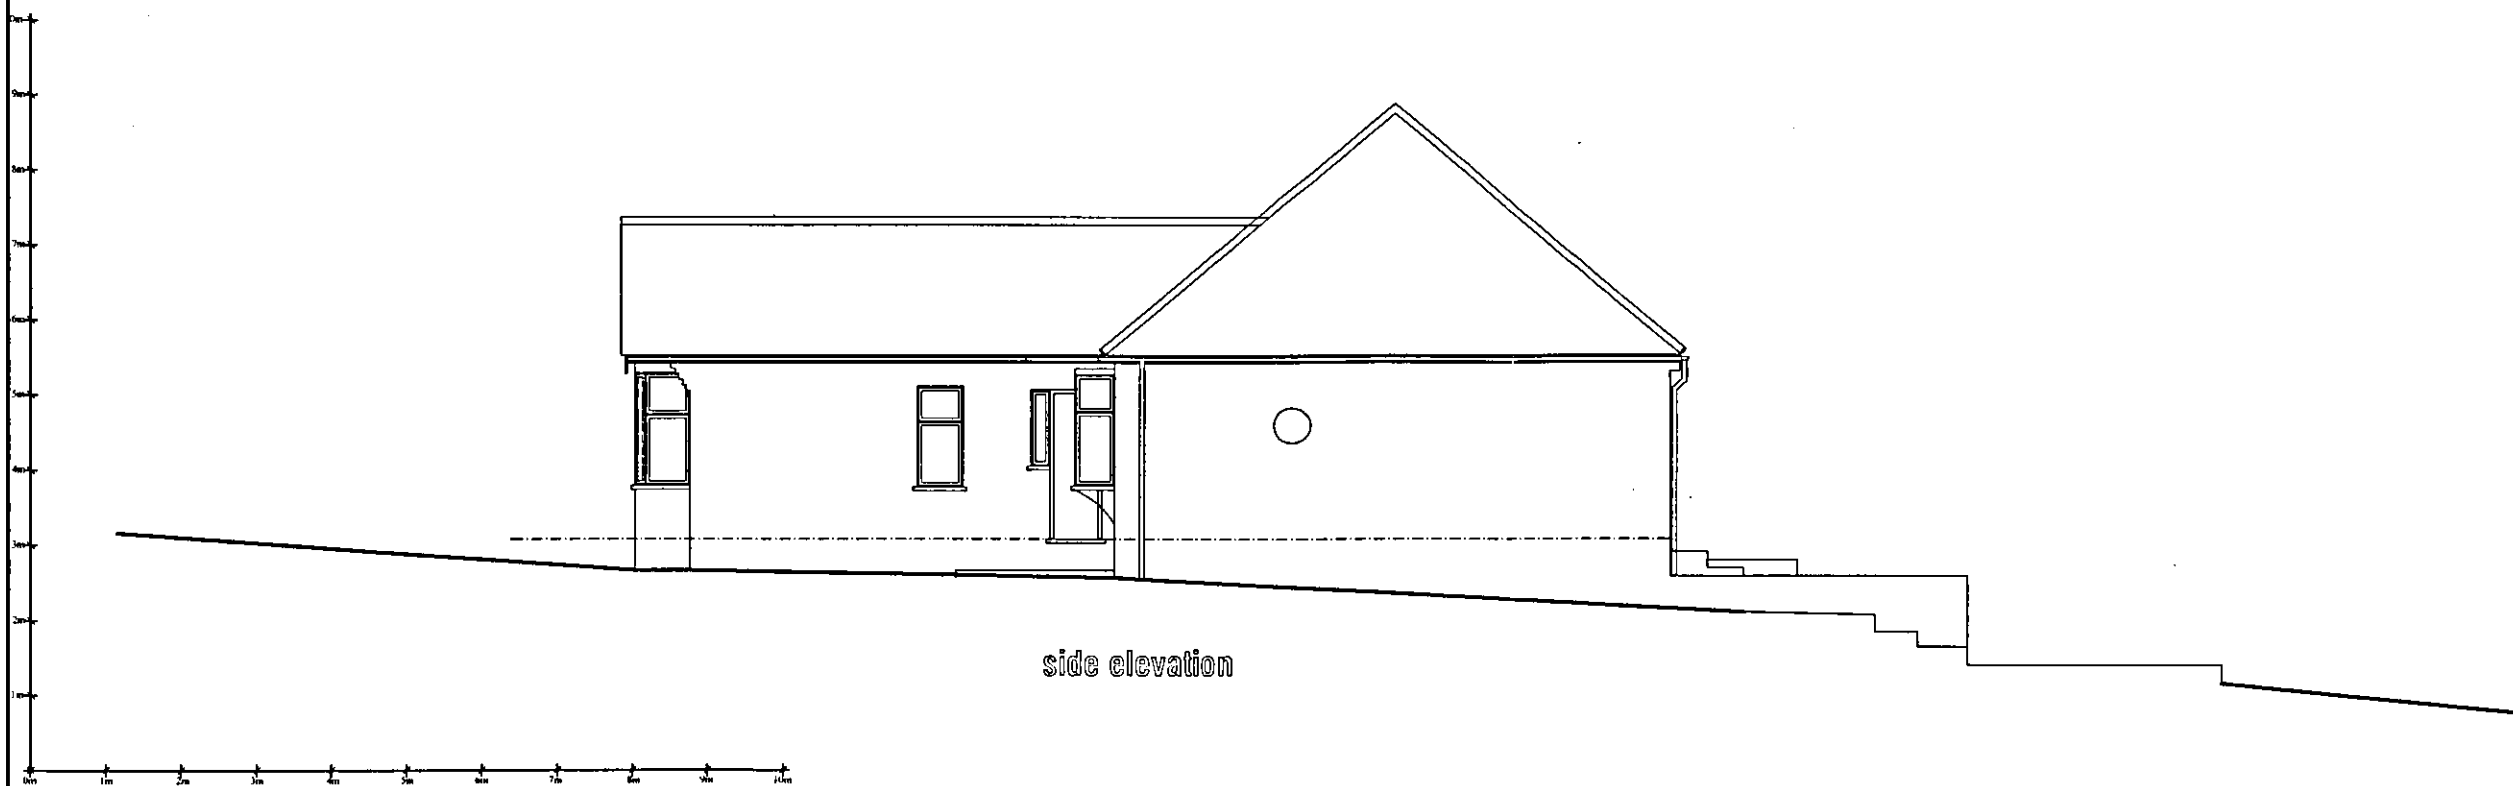

side elevation

|  |                |
|--|----------------|
| project<br>Survey as existing.   |                |
| site<br>87 The Ridgeway Cuffley  |                |
| date<br>August 2012  | scale<br>1:100 |
| JOHN PERRIN & CO<br>BUILDING SURVEYORS<br>811 Great Lane, Winchmore Hill, London N21 2QG<br>Tel: 0208 364 0314 Fax: 0208 292 0595<br>© John Perrin & Co 2012 |                |
| drawing number<br>2334/2   |                |