

 


Rev	Description	Date

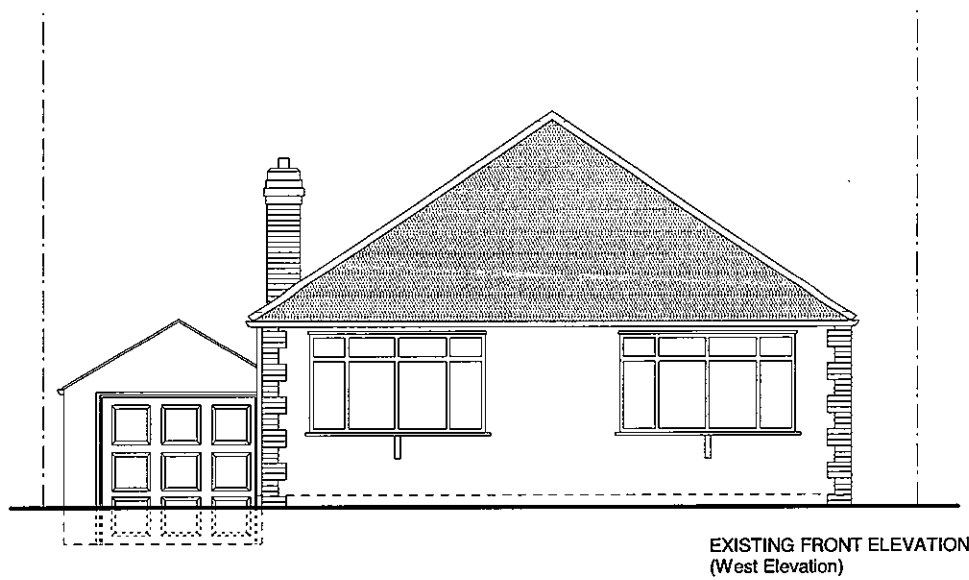

25 THEOBALDS ROAD
 CUFFLEY
 LONDON
 EN6 4HQ
 - 0 MAY 2013
 2013/0899

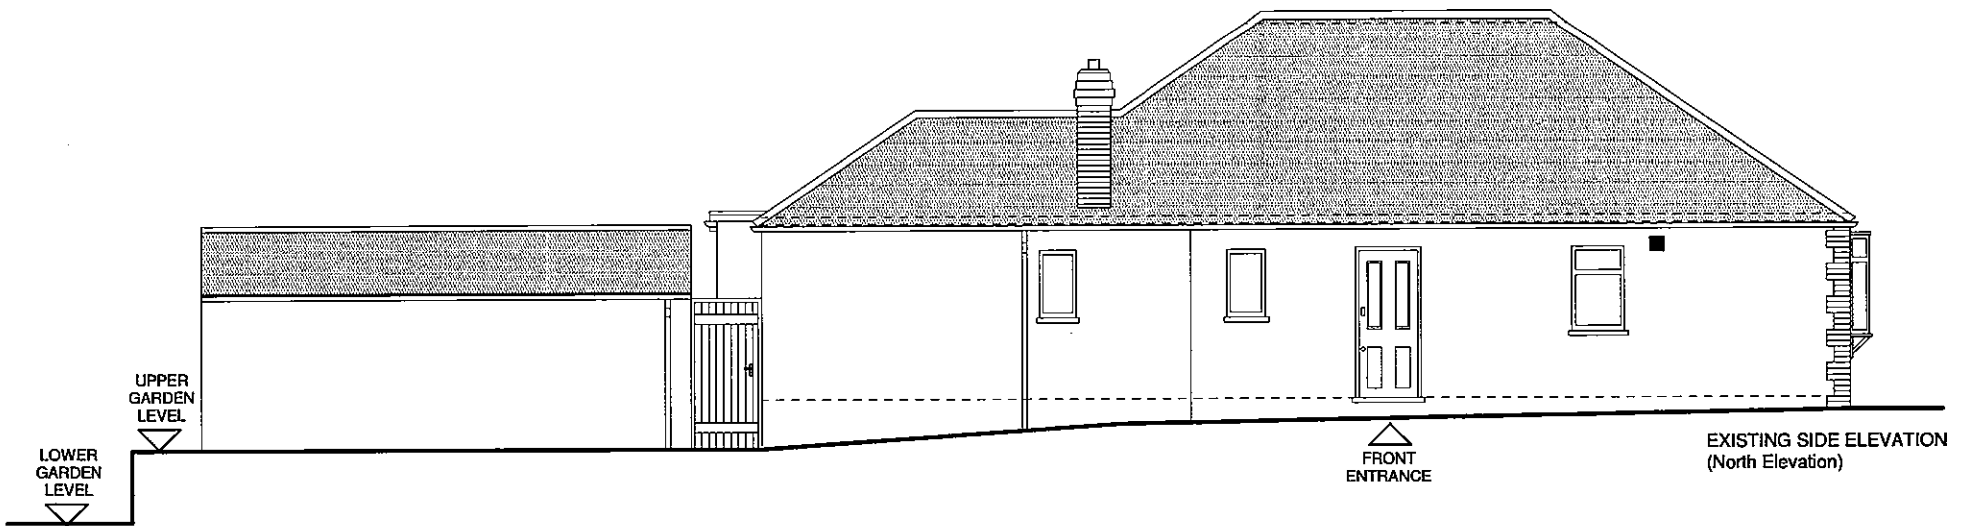

Derek Danso
 89 Alberta Road
 Bush Hill Park
 Enfield
 London
 EN1 1JA

Tel / Fax : +44 (0)208 447 55 45
 Mobile : +44 (0)790 015 56 05

Email : info@cube-architects.co.uk

Project:
**PROPOSED SIDE / REAR
 EXTENSION**

25 THEOBALDS ROAD
 CUFFLEY
 LONDON
 EN6 4HQ

Notes:



Drawn By:
D Danso

Date:
26-02-13

Title:
 EXISTING SIDE ELEVATION
 (House Entrance)
 EXISTING FRONT ELEVATION
 EXISTING REAR ELEVATION

A3

Drawing No:
DRG/002/260213

Scale:
1:100