



First Floor Plan

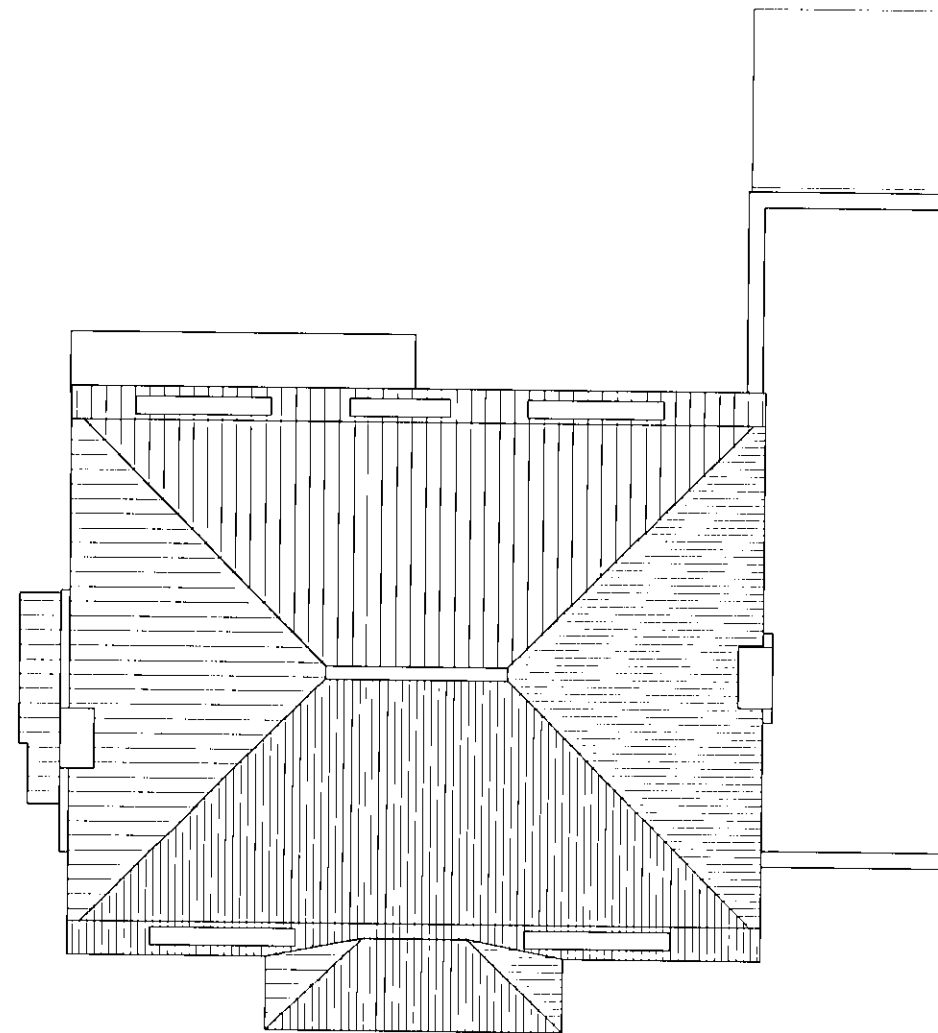

Roof Plan

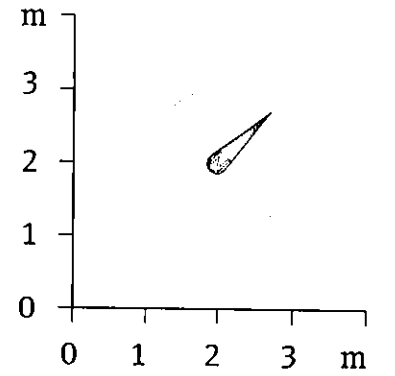

First Floor - 57sq m



Revision
Project title 33 Kentish Lane Brookmans Park Hatfield
Drawing title Existing First Floor Plan Existing Roof Plan
Client Antonis Antoniadis
Scale 1:100 @ A3
Date June 2011
Drg. no. 1111 98 101
Papa Architects Ltd. 222 Archway Road Highgate London N6 5AX
<i>Phone.</i> +44(0)20 8348 8411 <i>Fax.</i> +44 (0)20 8348 7411 www.papaarchitects.co.uk

17/11/11
2012/2360