


TITLE	
Existing First Floor Plan	
PROJECT NAME	
Oak Cottage, 4 Wilkins Green Lane, Hatfield, AL10 9RT	
DRAWN BY	DATE
E.B	August 2012
SCALE	CHECKED
1:100 @ A3	
DRAWING NO.	REV. NO.
EL/2012/02	-

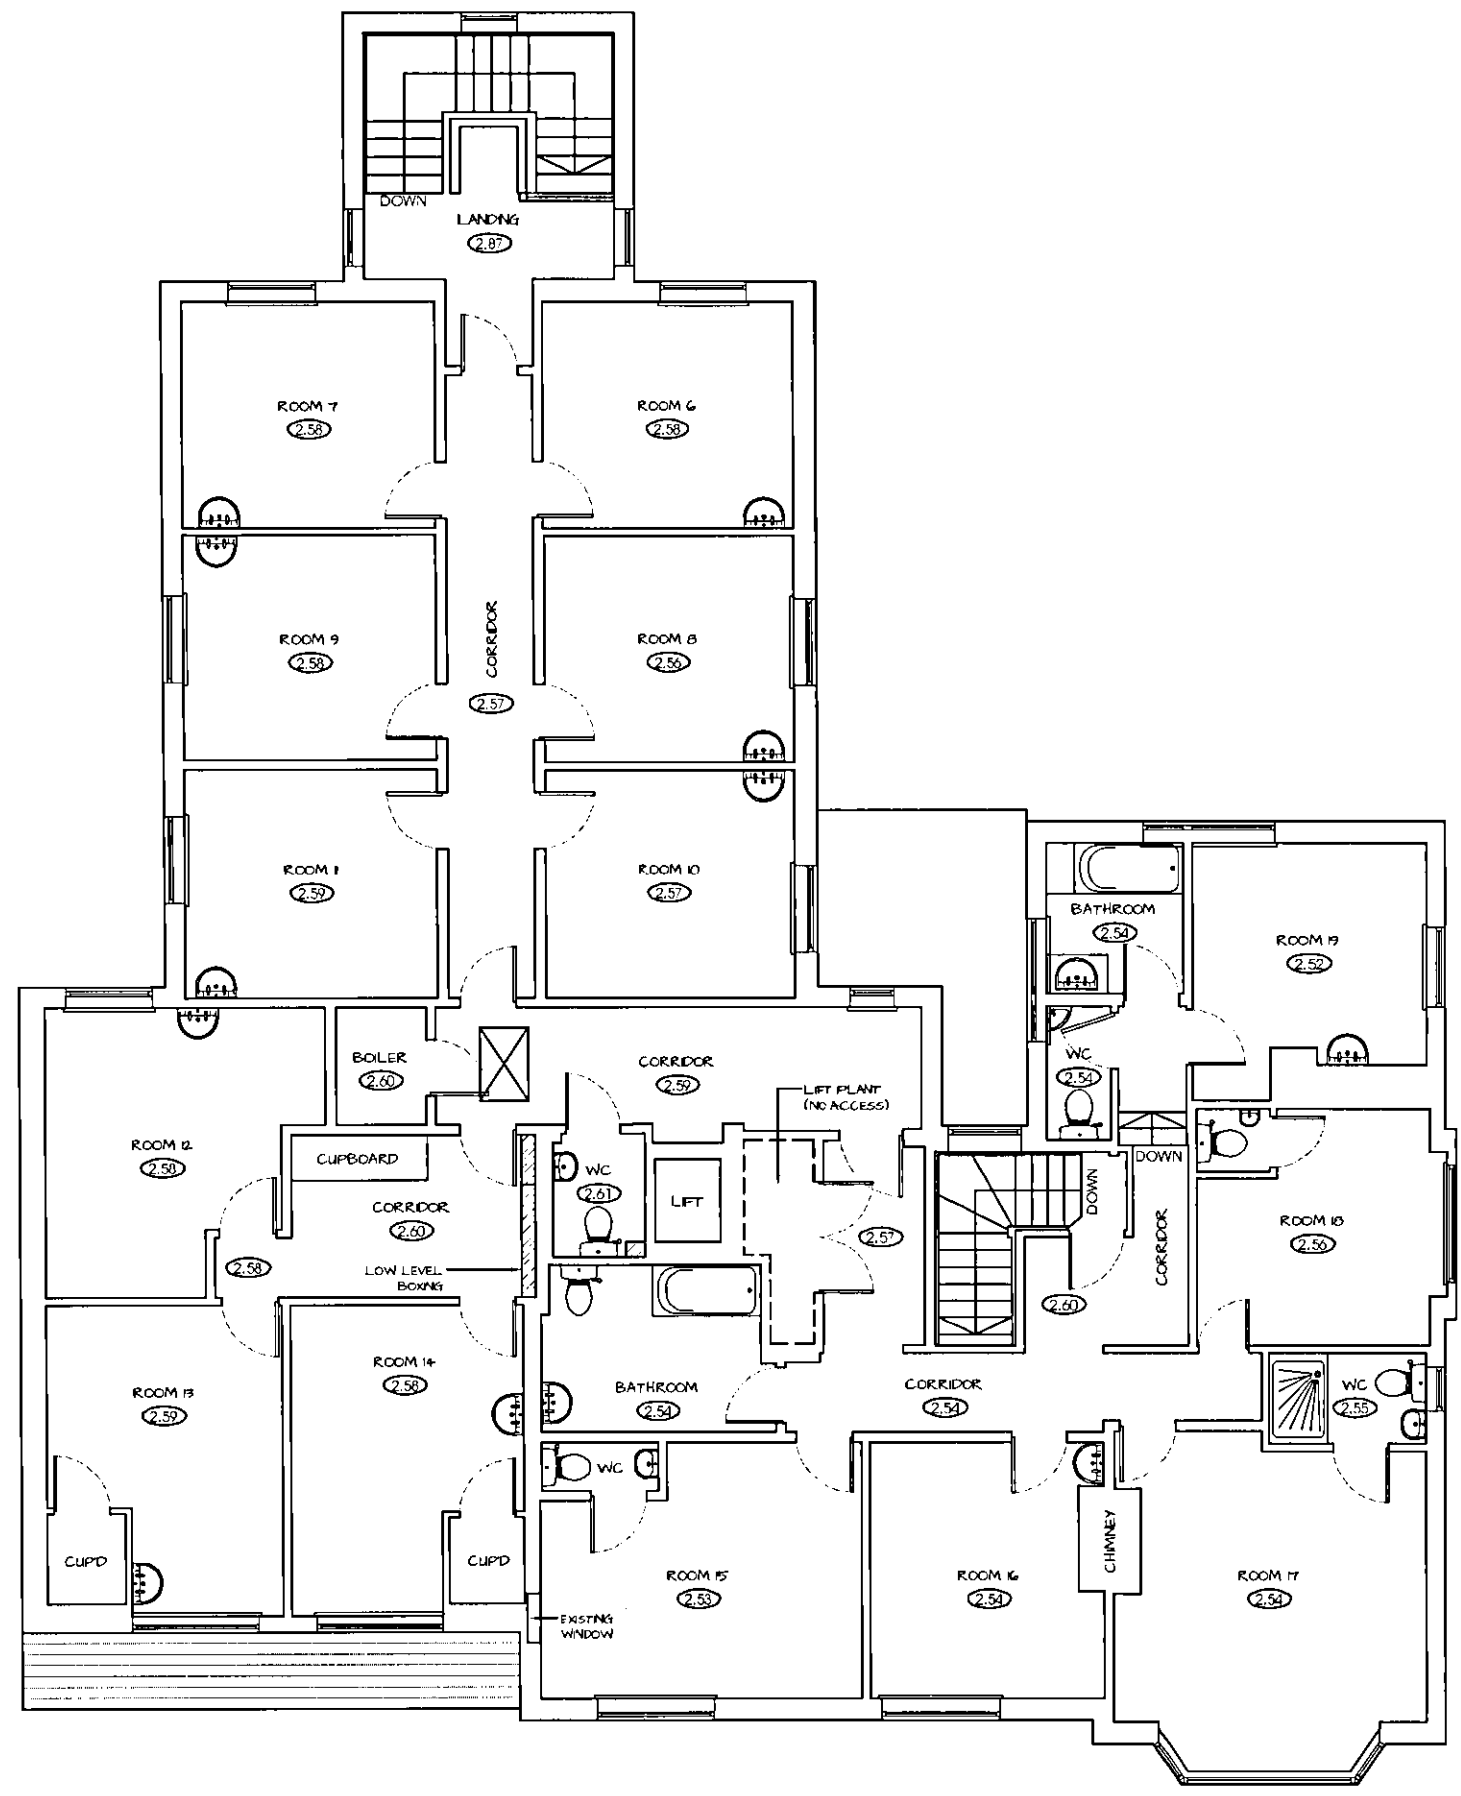

- KEY**
- ☒ - SOIL / RAN WASTE PIPE
 - ☒ - SERVICES
 - ⊖ - FLOOR TO CEILING HEIGHT
 - ▨ - BOXING / PLINTH

**WELWYN HATFIELD
PLANNING**
 - 1 AUG 2013
 No: _____