


<b>Existing First Floor Plan</b>	
PROJECT NAME <b>Oak Cottage,          4 Wilkins Green Lane,          Hatfield,          AL10 9RT</b>	
DRAWN BY <b>E.B</b>	DATE <b>August 2012</b>
SCALE <b>1:100 @ A3</b>	CHECKED 
DRAWING NO. <b>EL/2012/02</b>	REV. NO. -

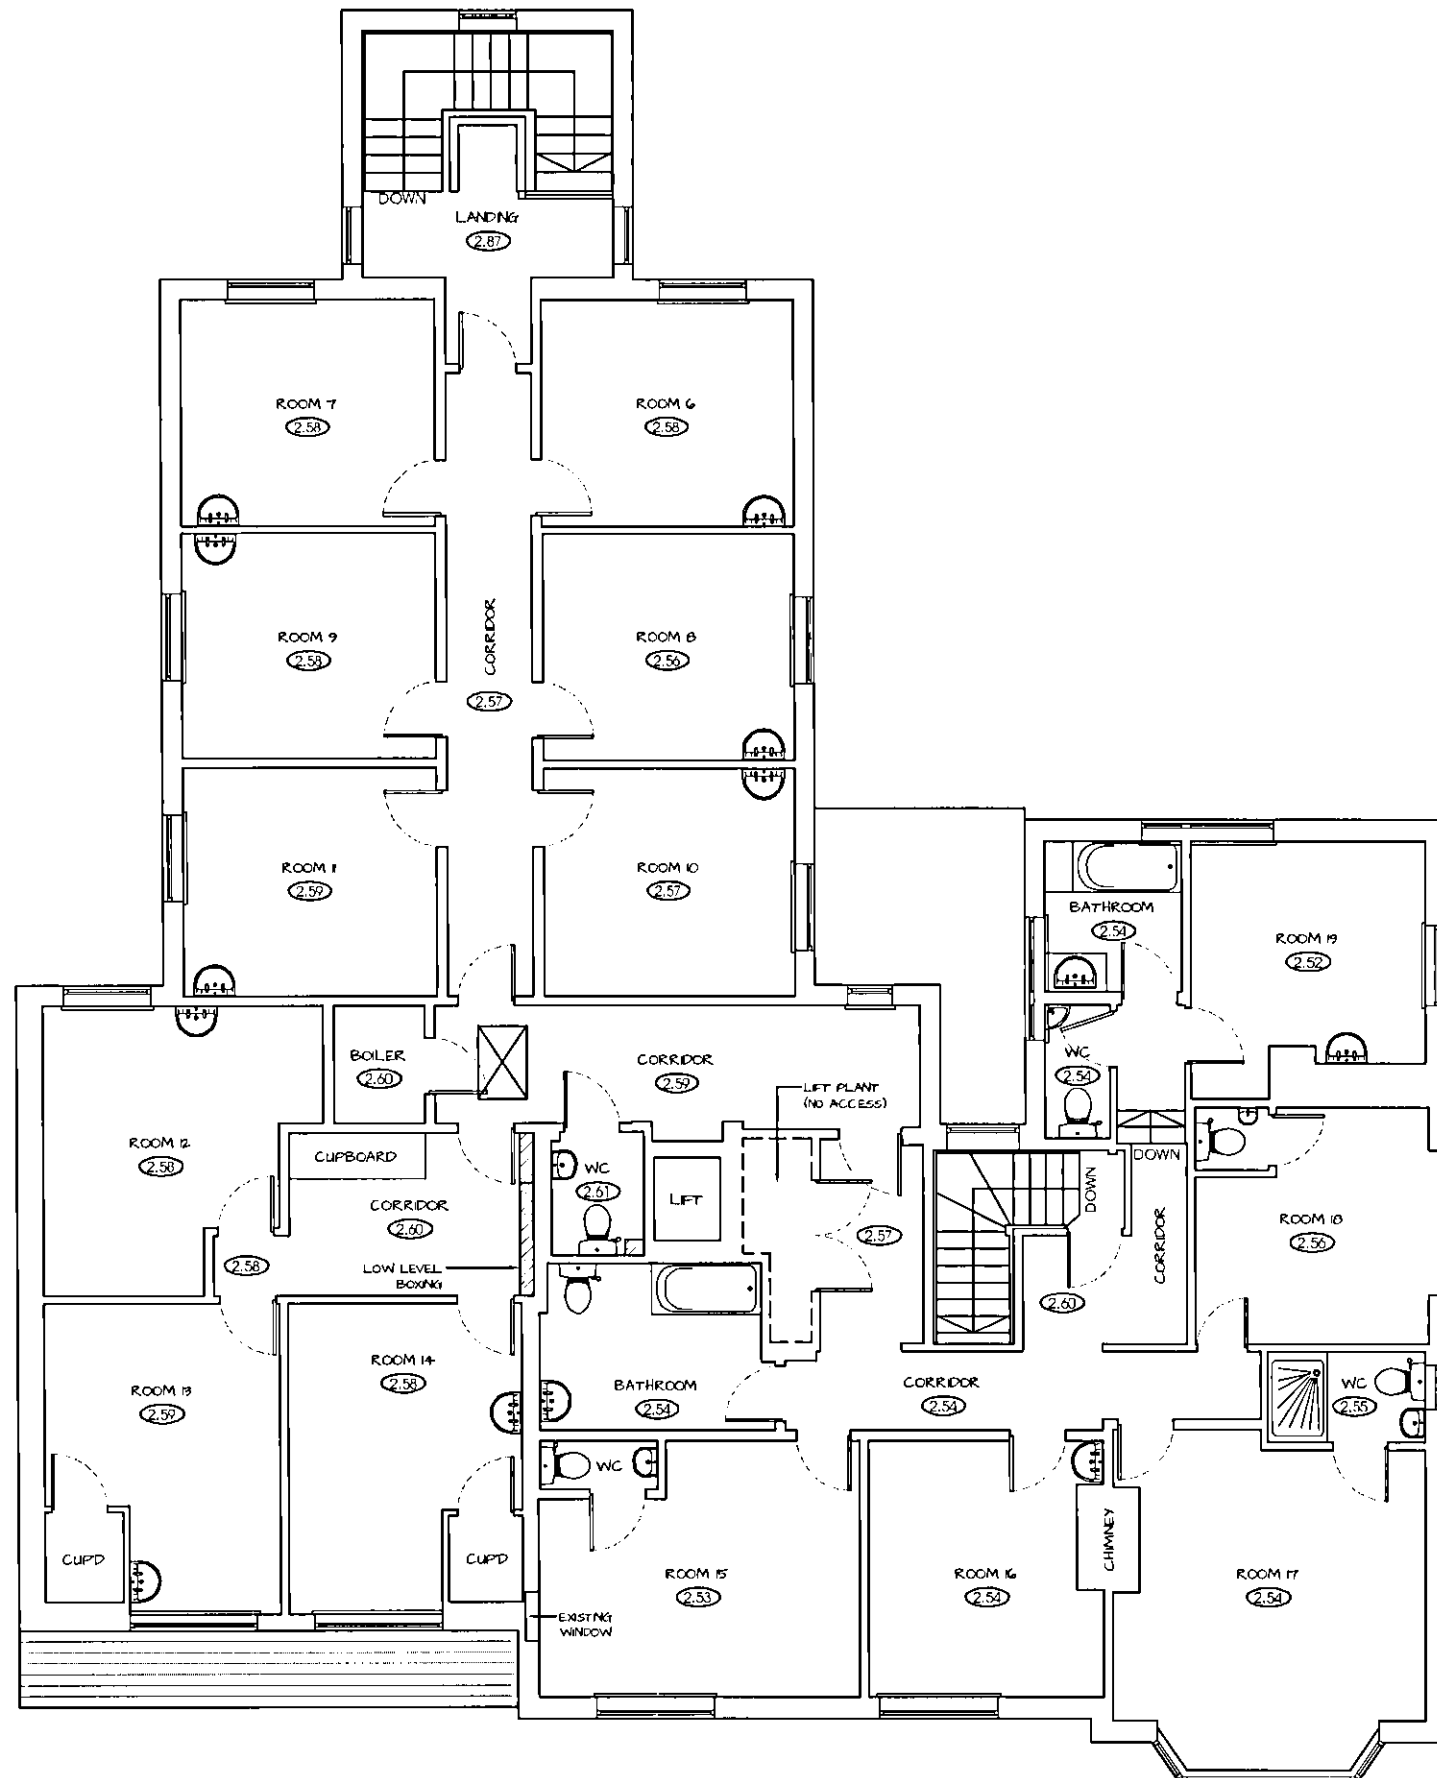

- KEY**
- ☒ - SOIL / RAIN WASTE PIPE
  - ☒ - SERVICES
  - - FLOOR TO CEILING HEIGHT
  - ▨ - BOXING / PLINTH

REMOVED FROM PLANT  
 OFFICE COPY  
 01/02/2013  
 2013/23