


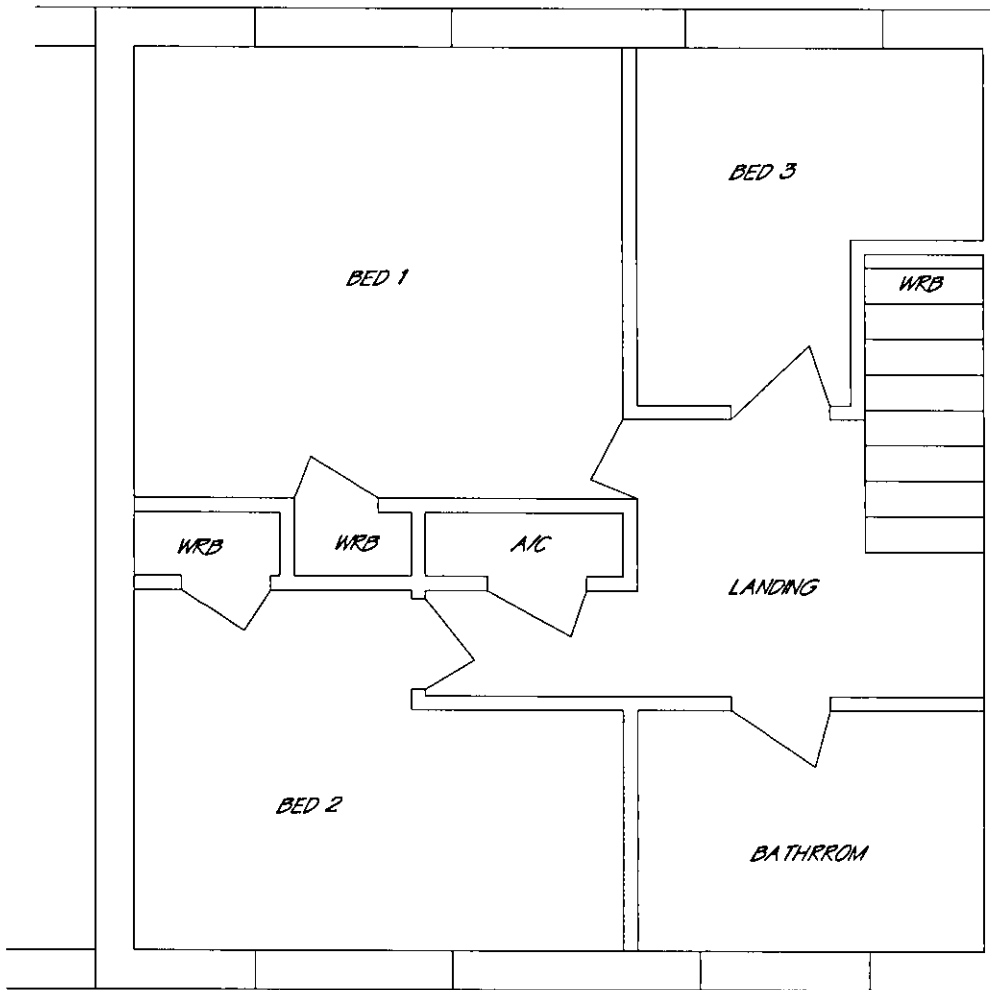

Scale bar (m)



Paper Size A4.

PLANNING DEPARTMENT  
OFFICE COPY

26 AUG 2010

2010/1871

FIRST FLOOR PLAN

EXISTING

SCALE 1:50

DRAWING No.101

16 WORCESTER ROAD, HATFIELD