





WELWYN HATFIELD
 PLANNING
 OFFICE COPY
 27 MAY 2010
 No: 2010/121

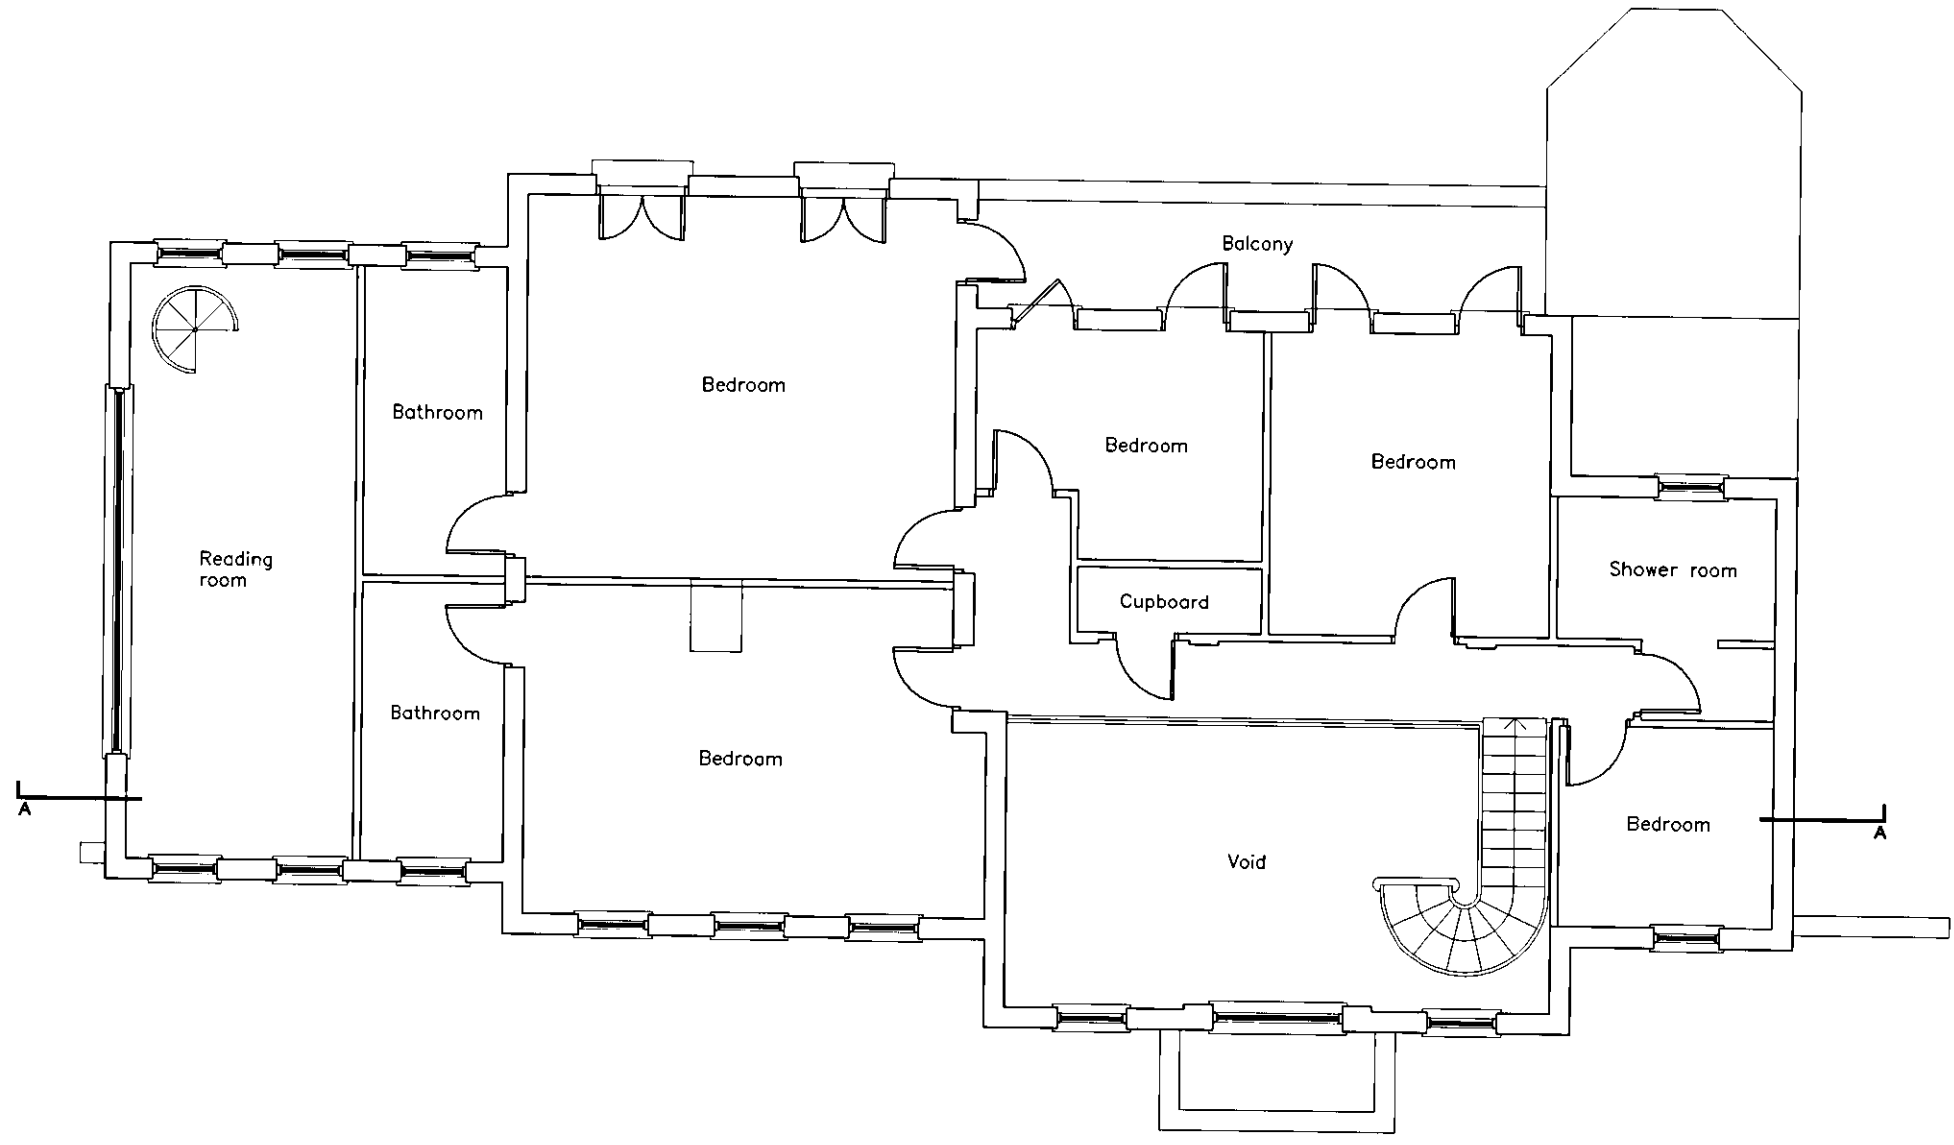

Existing First Floor Plan

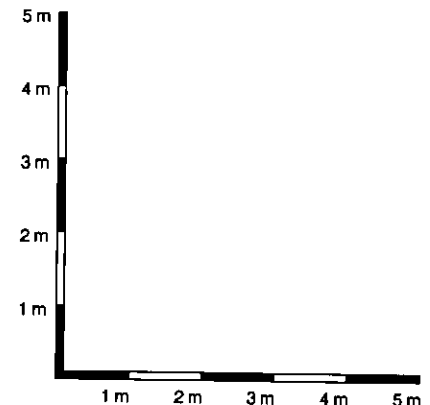

Project No: CD-LC003 Office CD Draw No: THIS IS A CAD DRAWING - HAND AMENDMENTS SHOULD BE CARRIED OUT IN ACCORDANCE WITH O.A. PROCEDURES

Item	Hazard	Risk

Rev	Modifications	By	Date	Crk'd	Auth

Purpose of issue	Rev	Date	Authorised

CON EPT

ARCHITECTURE & INTERIOR DESIGN CONSULTANTS
 8 Alpha Business Park, Herts AL9 7NT
 Via F Baracchini 9, 20123 Milano Italy
 T +44(0)1707 278485 F +44(0)1707 272224
 M +44(0)7770 941414 I lex@cd95.co.uk
 W www.cd95.co.uk

Client

Project:
 51 Kentish Lane
 Brookmans Park
 Hertfordshire, AL9 6NG

Title:
 EXISTING FIRST FLOOR PLAN

Original Size:	Scale:	Designed:	Drawn:	Checked:	Authorised:
A3	1:100	Luciano Capaldo	Sonia Di Stefano		
		Date: 02/2010	Date: 02/2010	Date:	Date:

Project No: CD-LC003
 Office: CD
 Drawing No: 003