
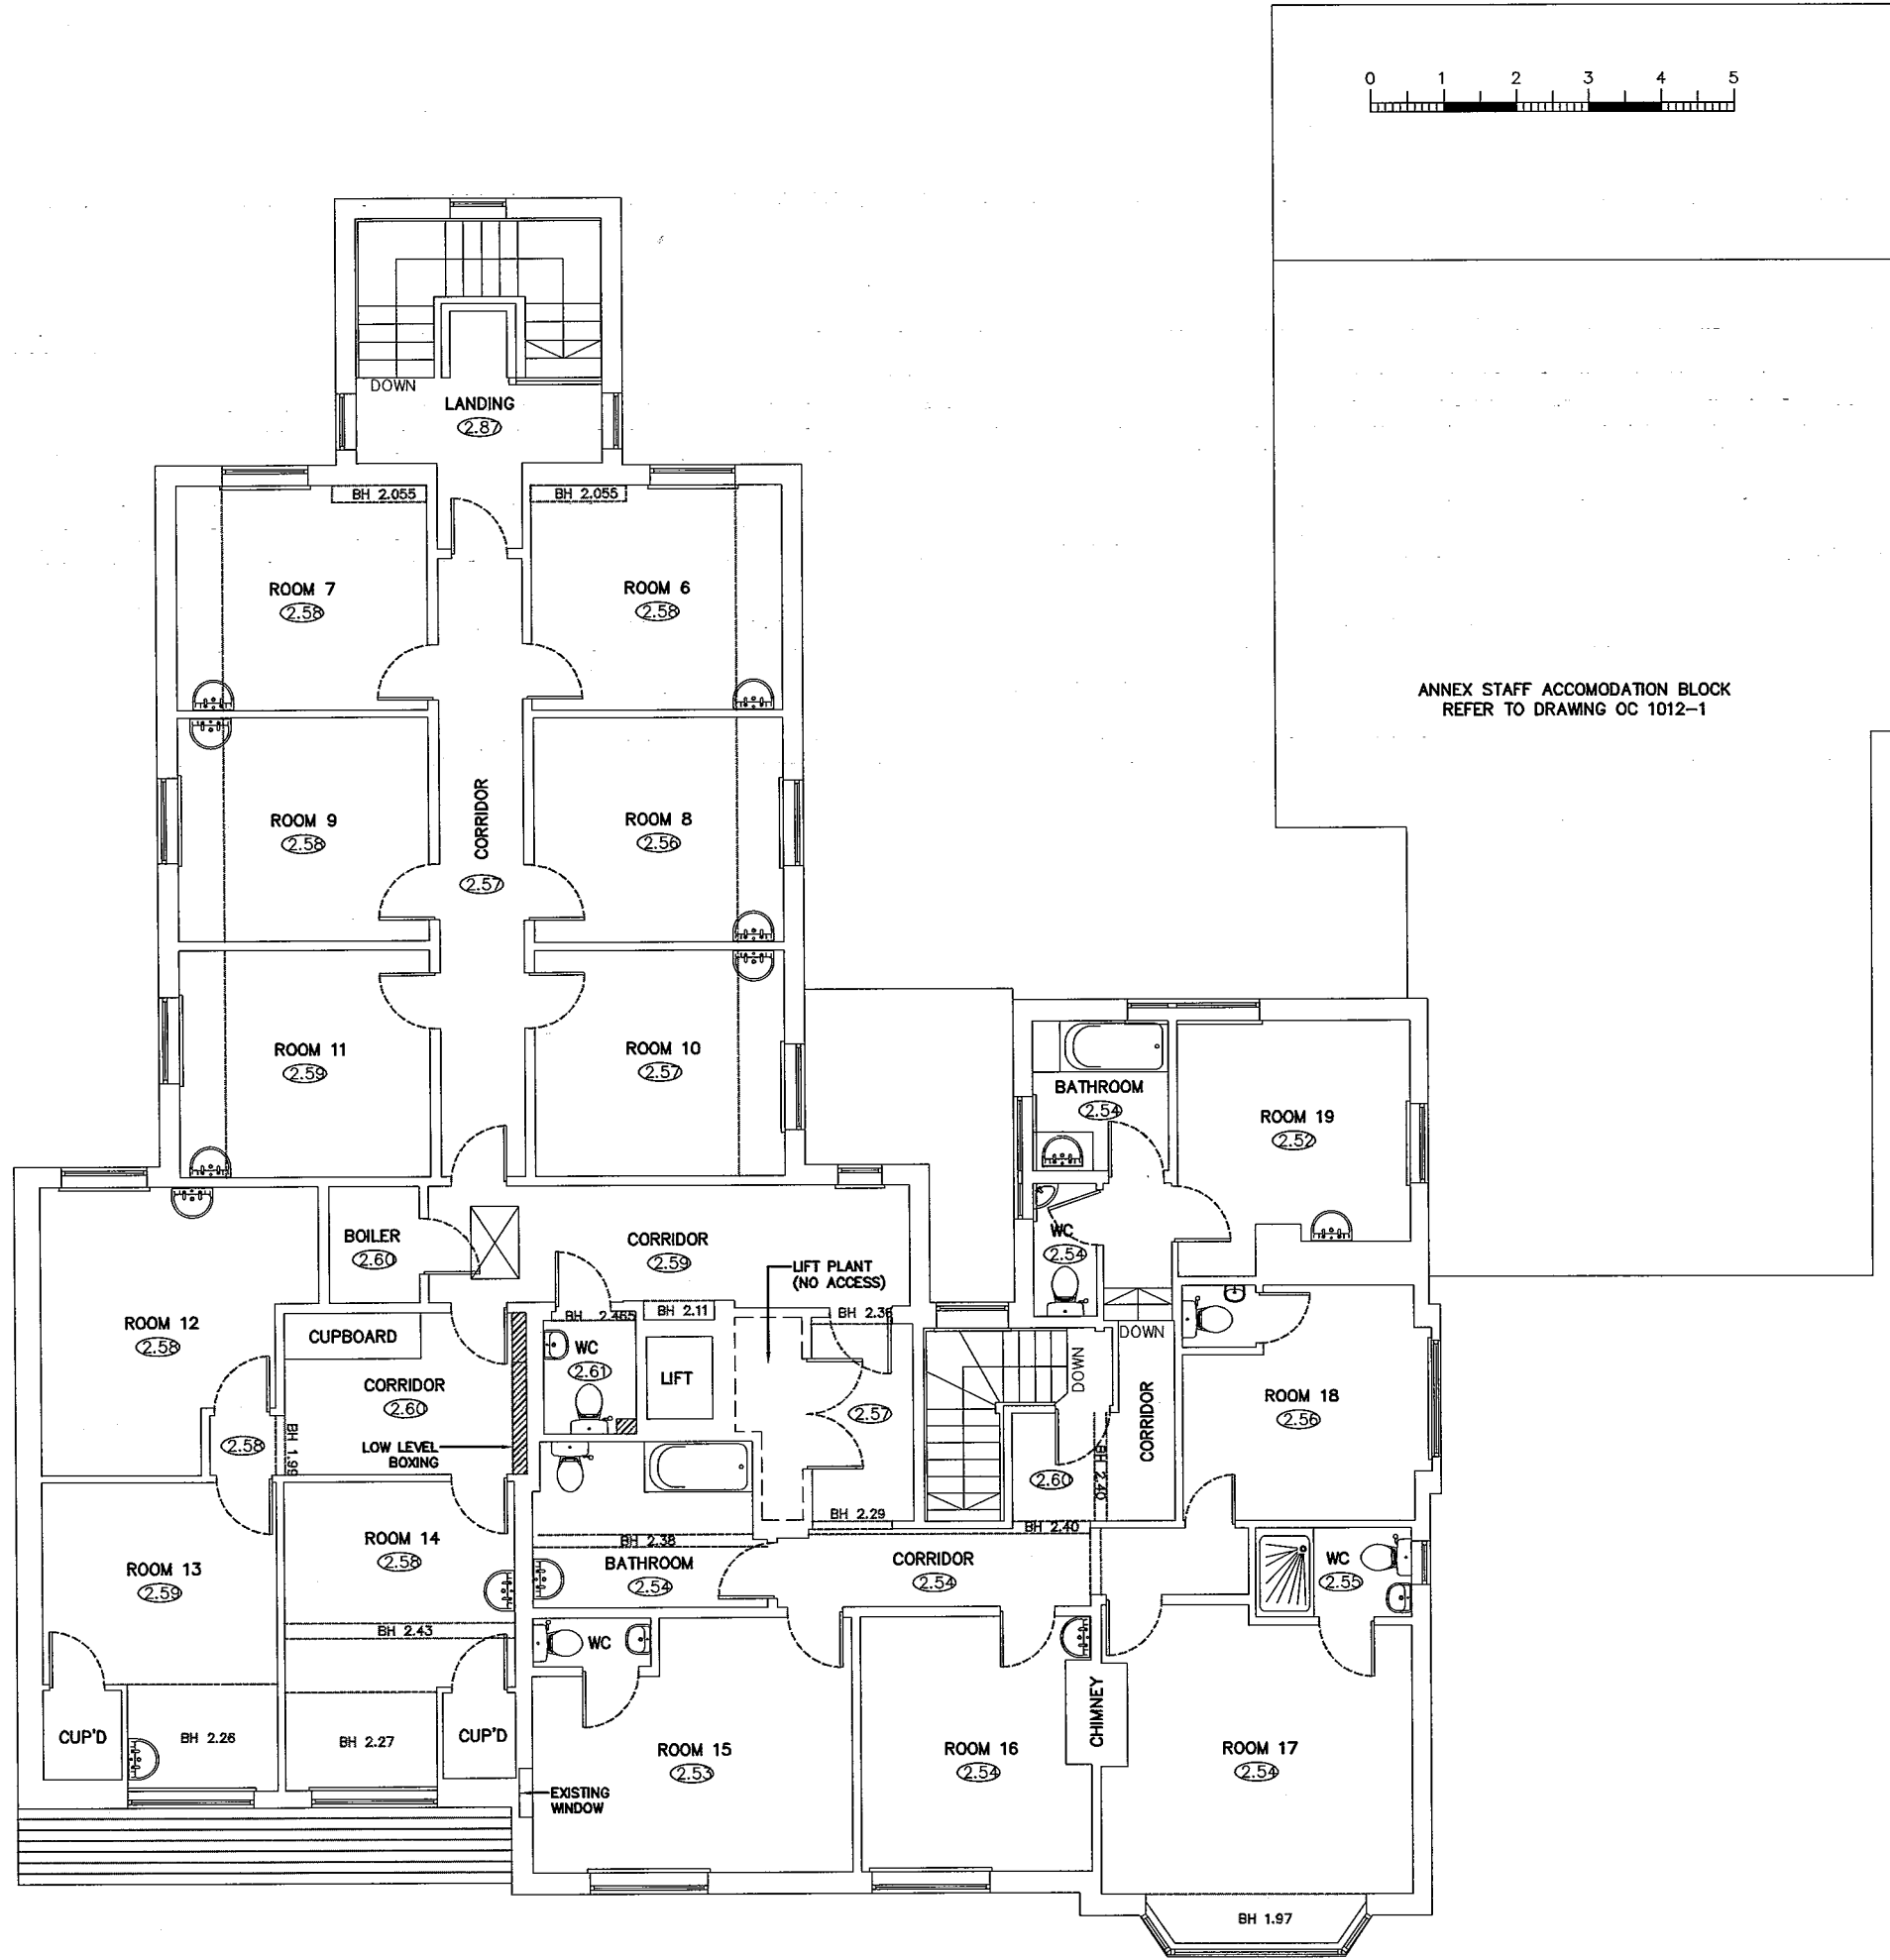


TITLE		Existing First Floor Plan	
PROJECT NAME			
Oak Cottage, 4 Wilkins Green Lane, Hatfield, AL10 9RT			
DRAWN BY	DATE		SEPT 2013
SCALE	CHECKED		
1:100 @ A3			
DRAWING NO.	REV. NO.		
EL/2012/02	A		

 

- KEY
- ⊗ - SOIL / RAIN WASTE PIPE
  - ⊠ - SERVICES
  - ⊙ - FLOOR TO CEILING HEIGHT
  - ▨ - BOXING / PLINTH

PLANNING  
DEPARTMENT

12 JUL 2014