



GROUND FLOOR PLAN

Address: 51 Daisy Drive, Hatfield, Herts

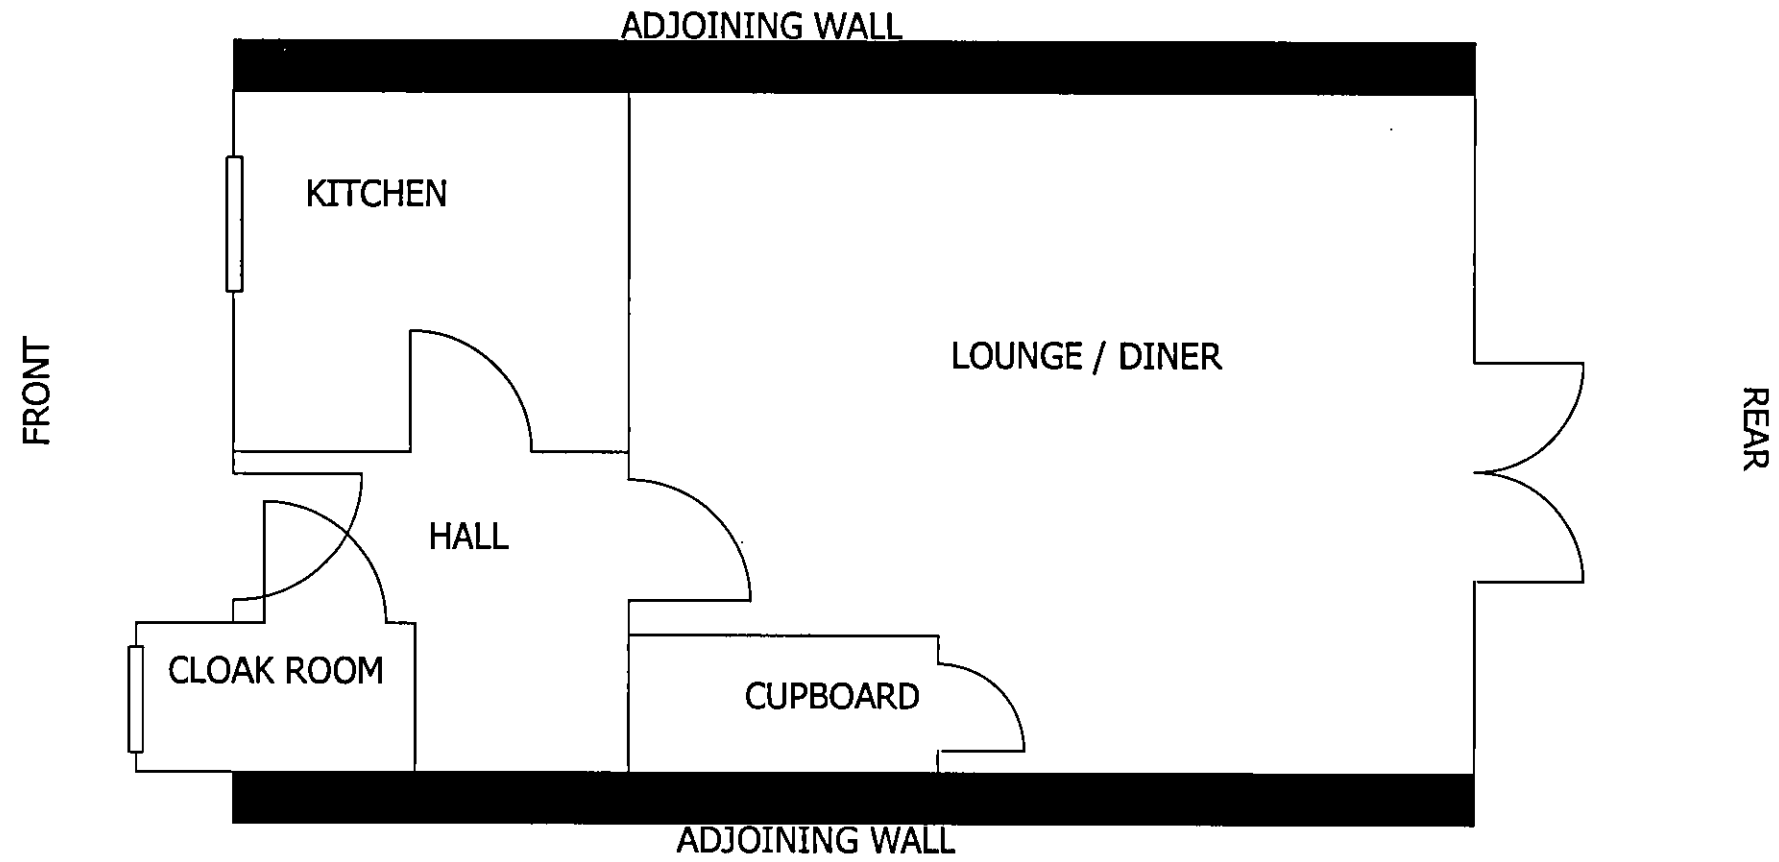

SCALE BAR (Meters)

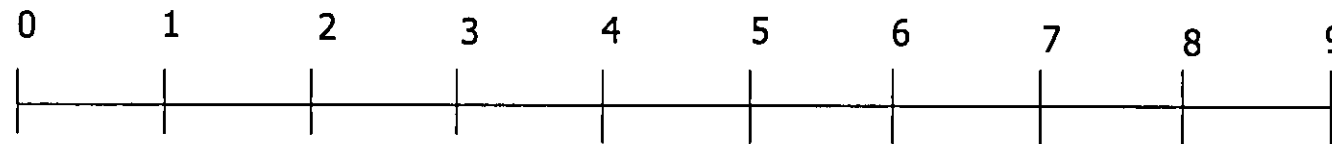

2011/2053

PLANNING

28 NOV 2011

Sheet Size = A3
Dimensions = mm

DESIGNED BY N Cavill	CHECKED BY	APPROVED BY	DATE	DATE 21/11/2011
SCALE 1:50			EXISTING FLOOR PLAN	
Drg No: DD51EFP			ISSUE A	SHEET 1/1