




This drawing is copyright.

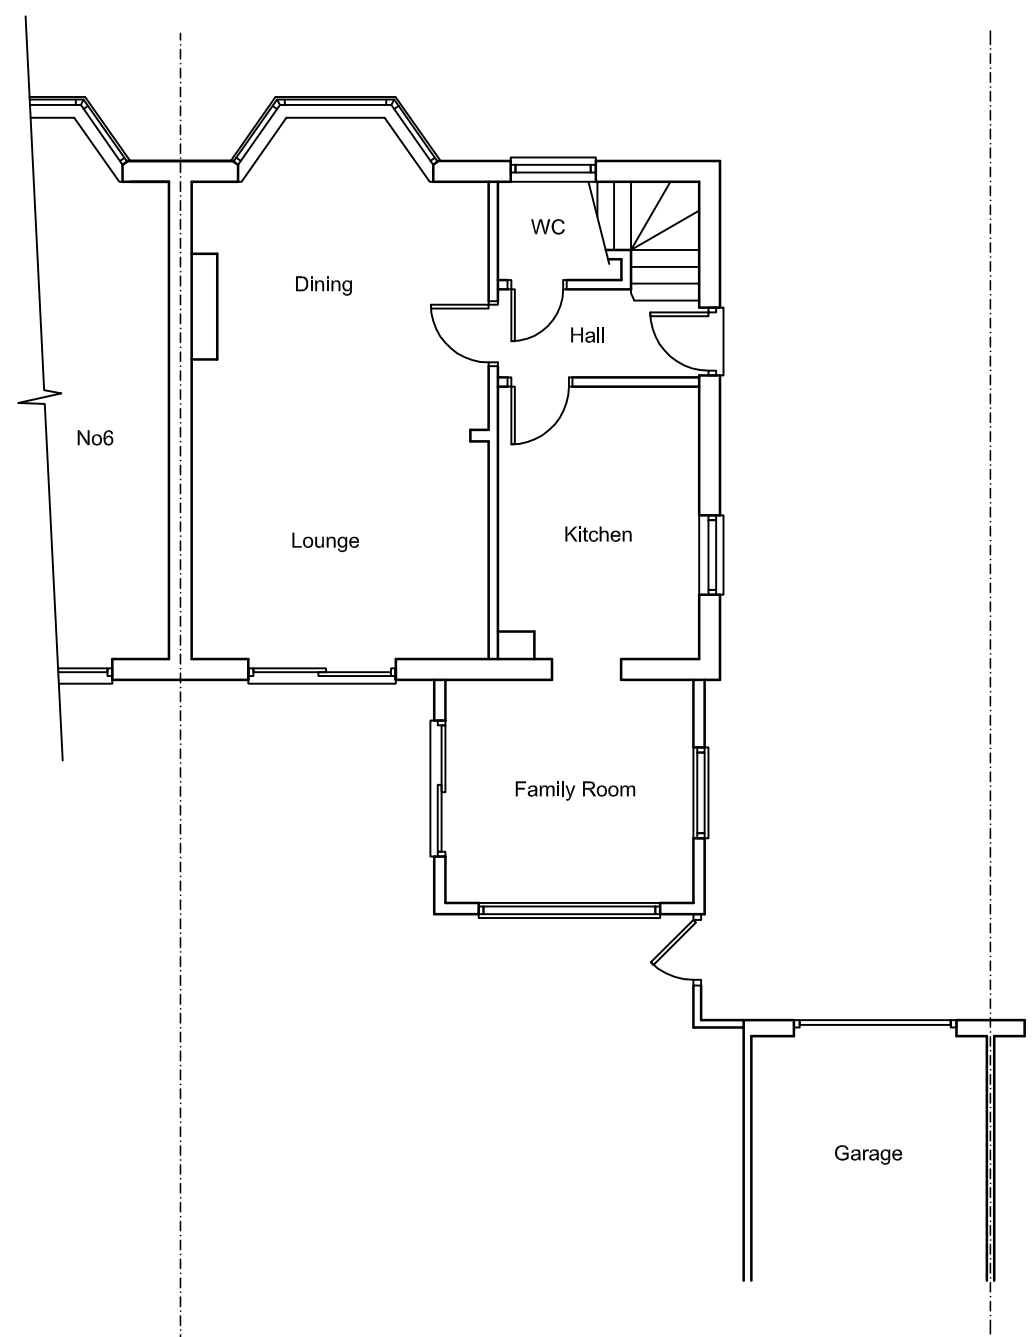

Existing Ground Floor Plan

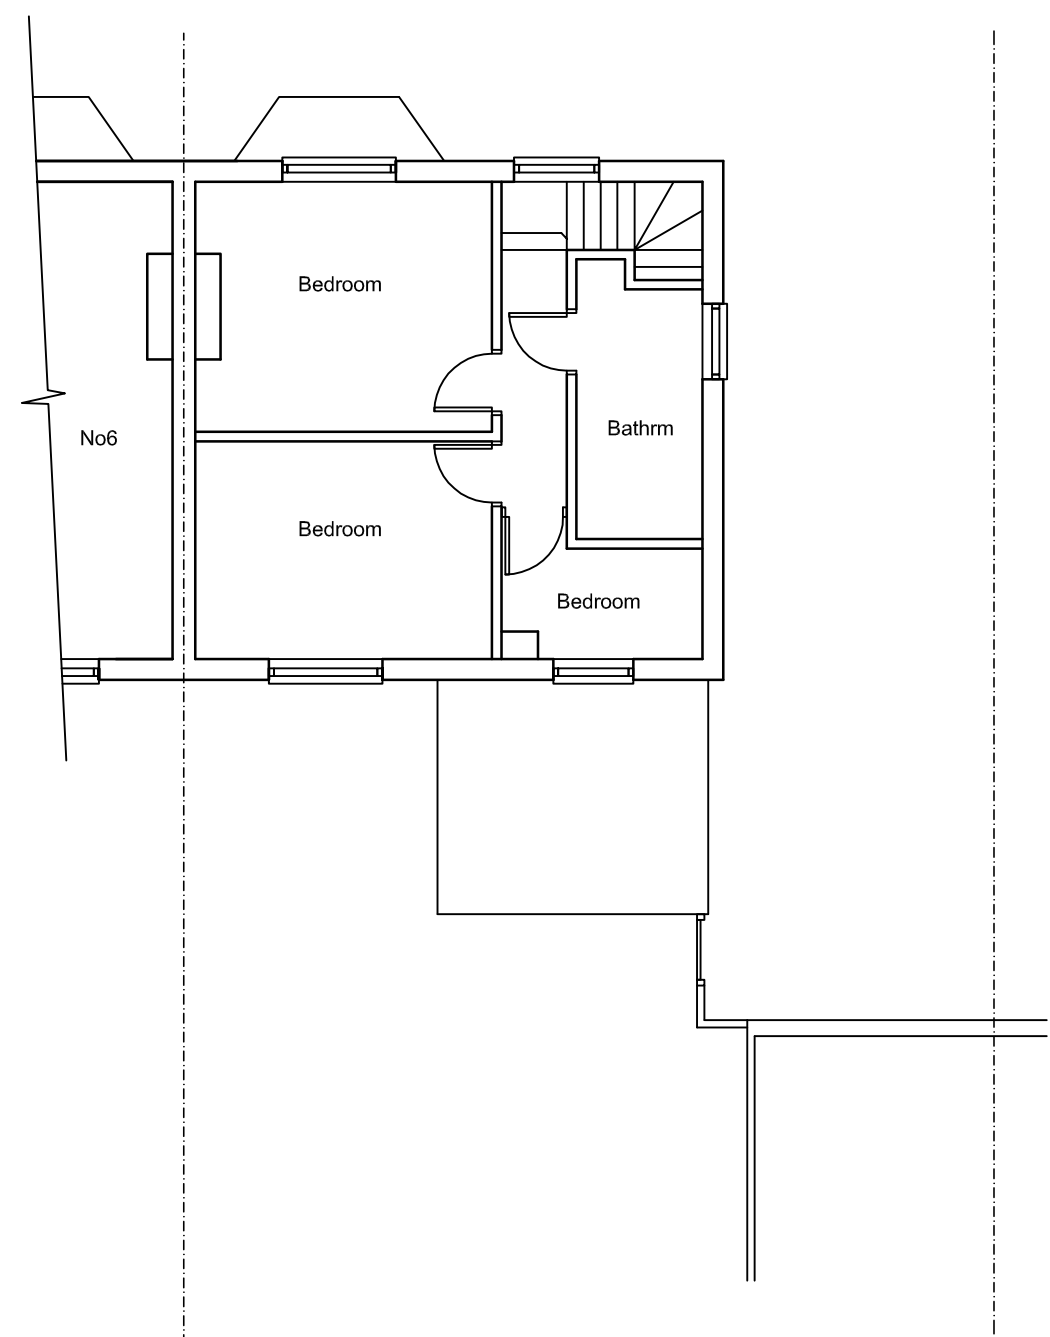

Existing First Floor Plan

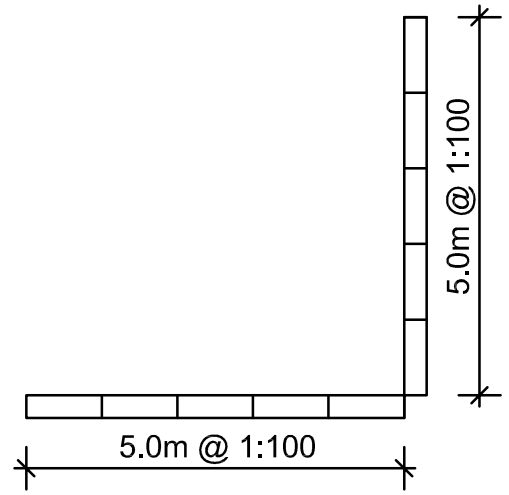

Rev.	Description.	Date.
------	--------------	-------

AT Design (Welwyn) Ltd
Archituectual Design Services
22 School Lane, Welwyn, Herts AL6 9PH
Tel: 07931703297 - email: adamtrigg@hotmail.com

Title;
Proposed extension
8 Rooks Hill
Welwyn Garden City
Herts AL8 6JT
Existing floor plans

Scale : 1:100 @ A3
Date : April 2013
Drawn by: AT

Drg.No: AT442-02