


PLANNING DEPARTMENT  
OFFICE COPY

10 JAN 2012  
2011/2811  
2011/2816

USE FIGURED DIMENSIONS ONLY  
DO NOT SCALE FROM THIS DRAWING.  
ALL DIMENSIONS MUST BE CHECKED ON SITE ANY  
INCONSISTENCIES MUST BE REPORTED BACK TO THE ARCHITECT.  
THIS DRAWING AND ANY DESIGNS INDICATED THEREON ARE THE  
COPYRIGHT OF BROOKS / MURRAY ARCHITECTS.  
ALL RIGHTS ARE RESERVED.  
NO PART OF THIS WORK MAY BE PRODUCED WITHOUT PRIOR  
PERMISSION IN WRITING FROM BROOKS / MURRAY ARCHITECTS.




EAST ELEVATION

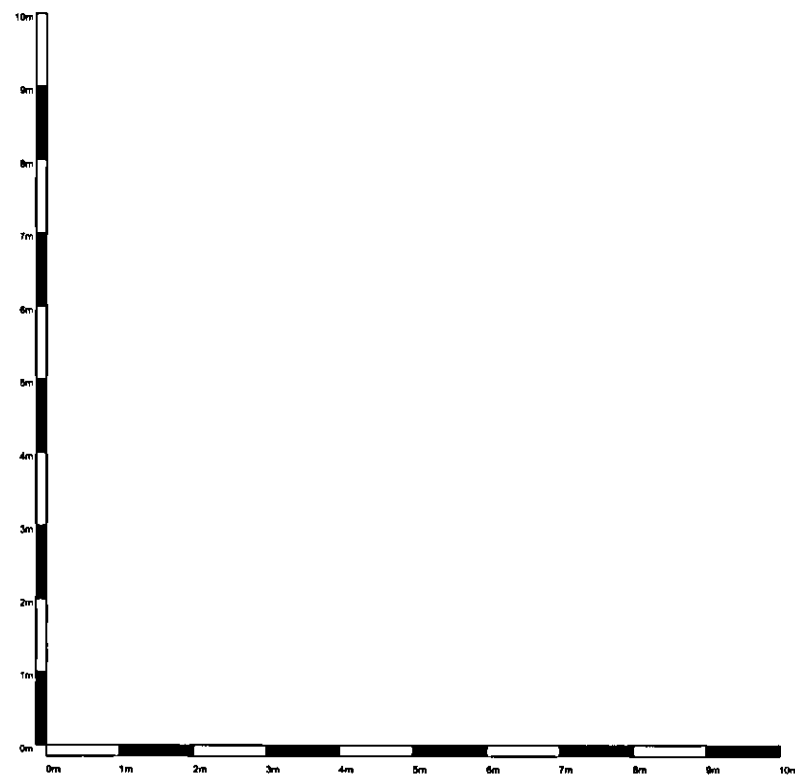

**BROOKS / MURRAY**

ARCHITECTS  
8-10 NEW NORTH PLACE  
LONDON EC2A 4JA  
TEL 020 7739 9955  
FAX 020 7739 9944  
architects@brooksmurray.com

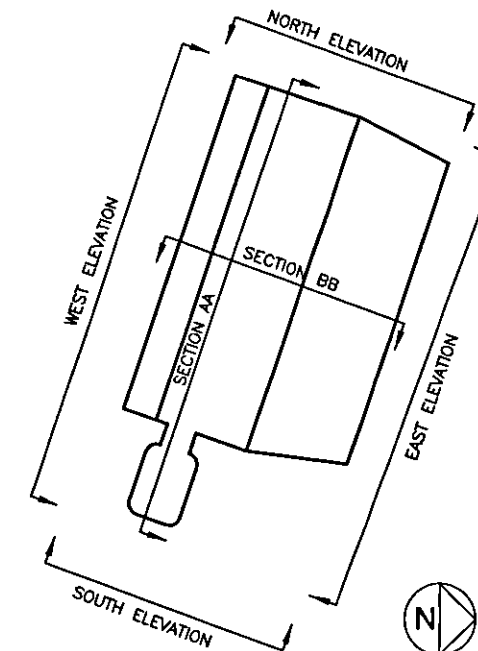

CLIENT:  
GASCOYNE CECIL ESTATES

JOB:  
York House Hatfield

DATE: DEC 11 SCALE: 1:100

DRAWING TITLE:  
Existing Front Elevation  
Scale @ A3

DRAWING NUMBER:  
581-11-011