


FRONT ELEVATION

2013/2225

PLANNING
DEPARTMENT

31 OCT 2013

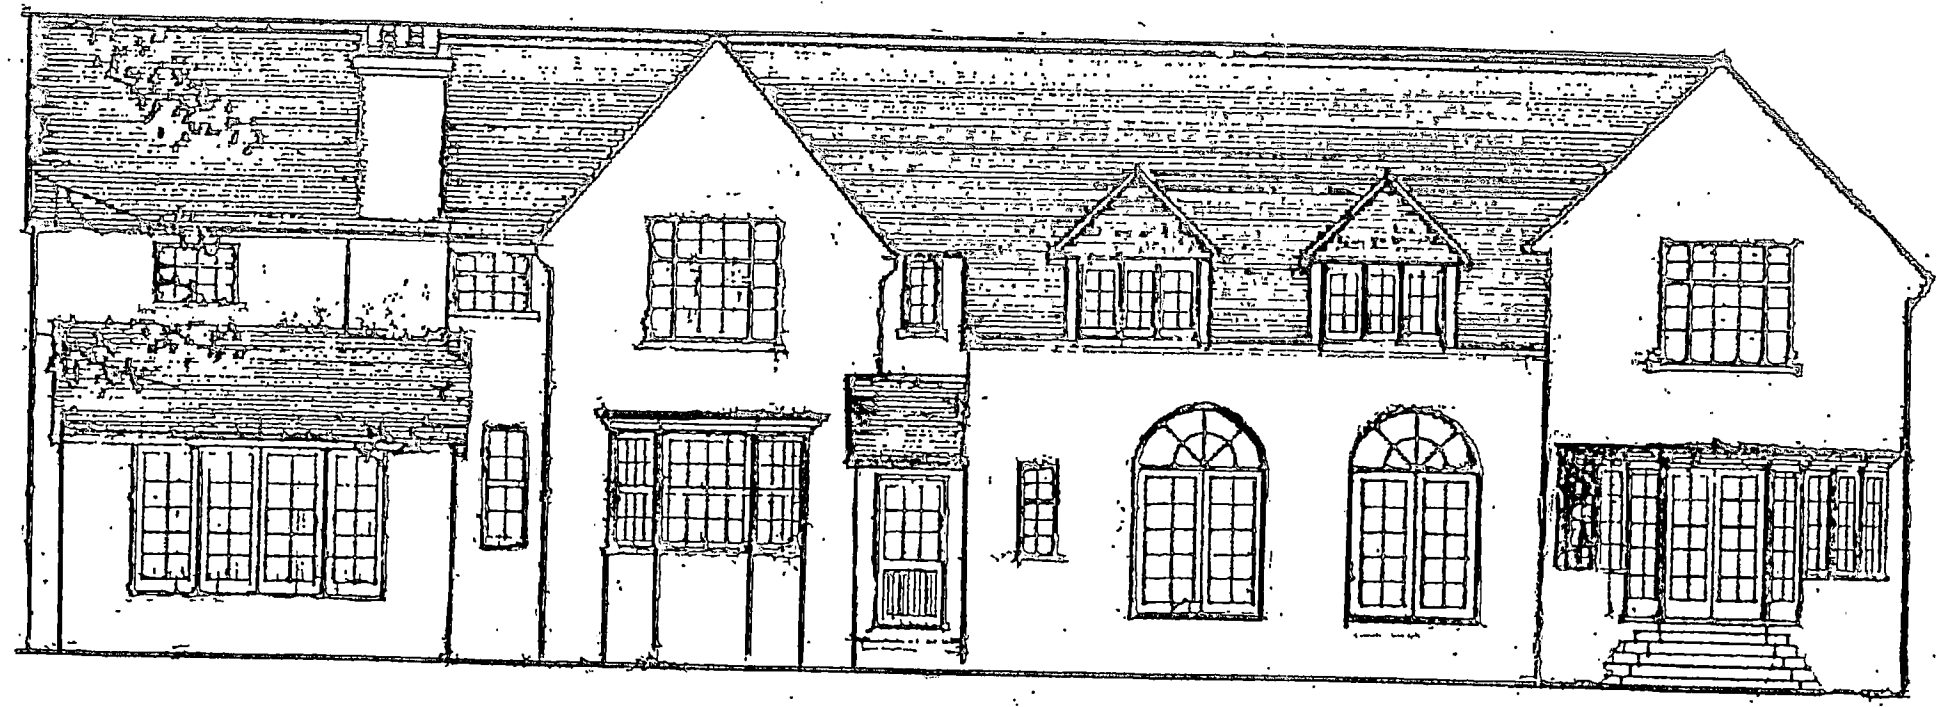

REAR ELEVATION

SCALE 1:100

Existing

REV	DESCRIPTION	DATE

WMS
Underfloor Heating

Heritage House Tel 01707 649 922
1 Woodside Lane Fax 01707 658 967
Bell Bar Hertfordshire Email enquiries@wms-uk.com
AL9 6DE

PROJECT
The Warren