



FRONT ELEVATION
SCALE 1:50

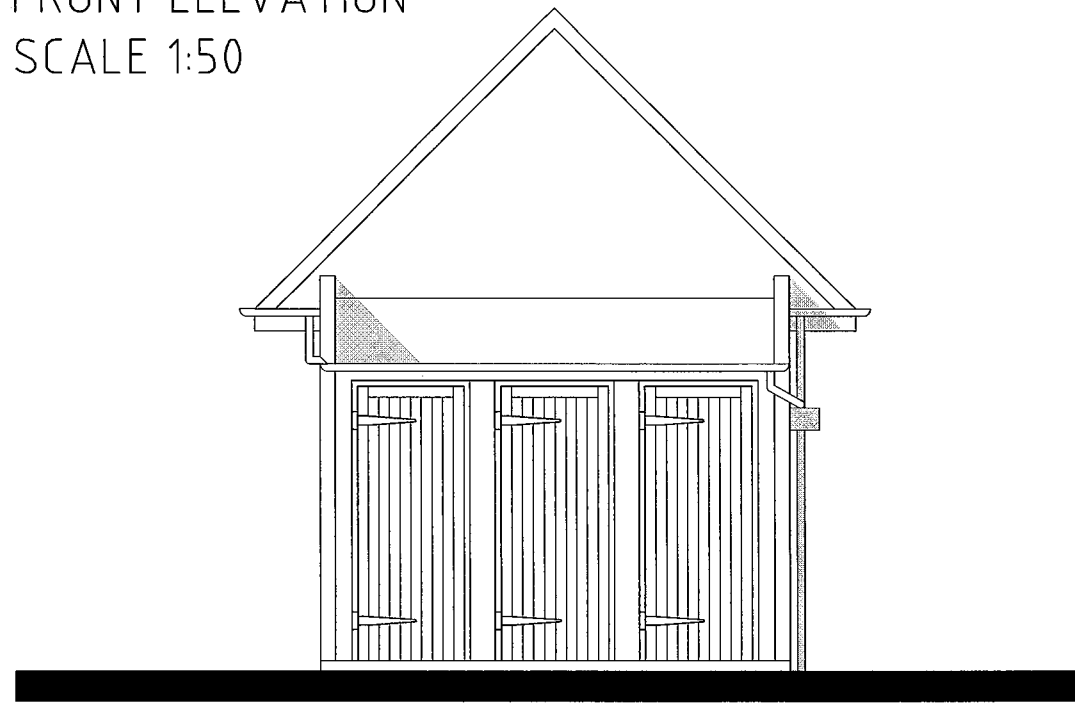


SIDE ELEVATION
SCALE 1:50



REAR ELEVATION
SCALE 1:50

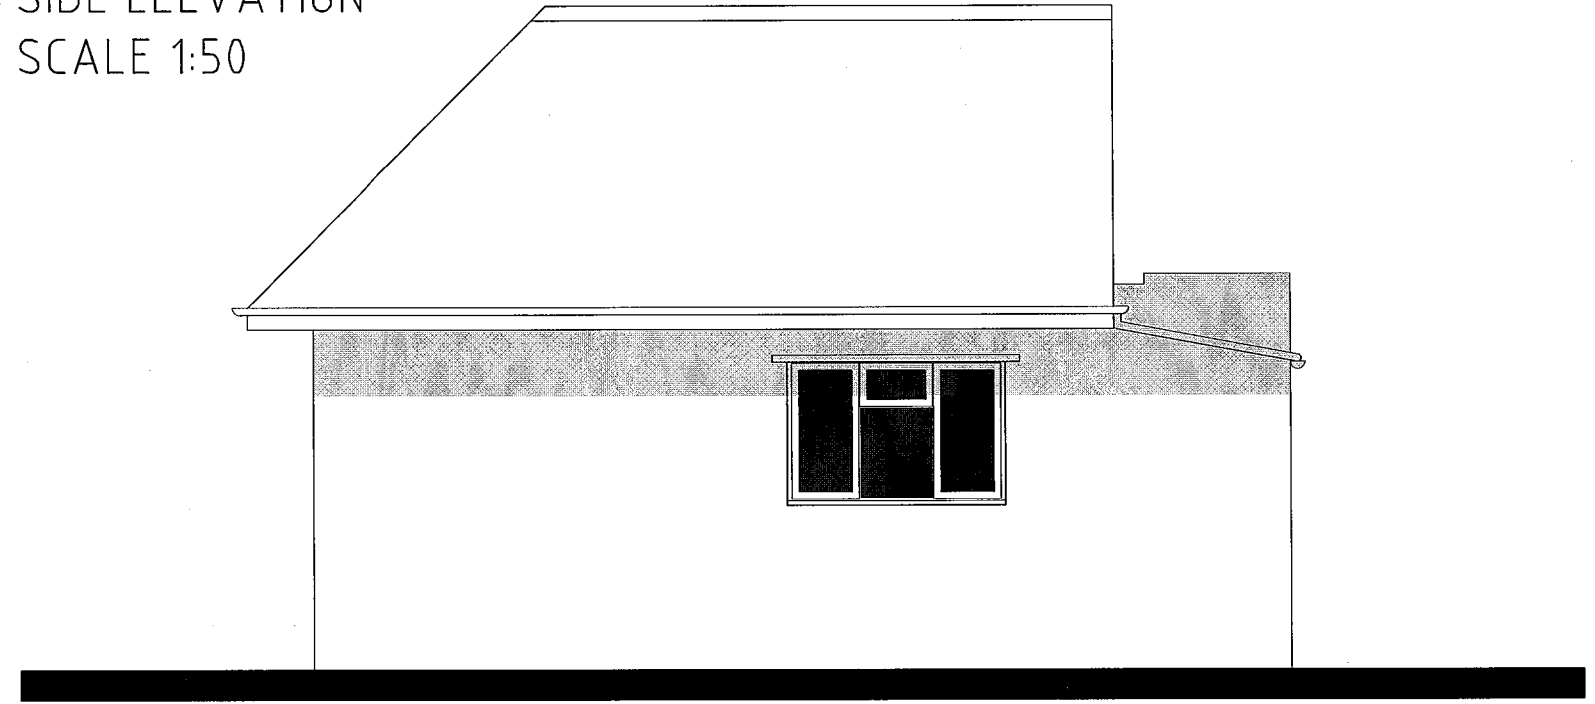

SIDE ELEVATION
SCALE 1:50

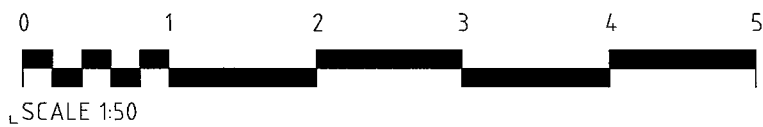

PR Portess and Richardson
 CHARTERED ARCHITECTS ~ SURVEYORS
 193 LINCOLN ROAD PETERBOROUGH PE1 2PL
 Tel: (01733) 568116 Fax: (01733) 555246
 Email: P-R@PortessArchitect.com

Client MR T. KELLY	Project NETHERFIELD VINEYARD ROAD NORTHAW POTTERS BAR
Drawing EXISTING GARAGE ELEVATIONS	
Date AUGUST 2014	Scale 1:50 @ A3
Project No. 3708	Drawing No. S02
	Revision