
 


Existing Floor Plans
Ground Floor Plan

1:50 @ A1

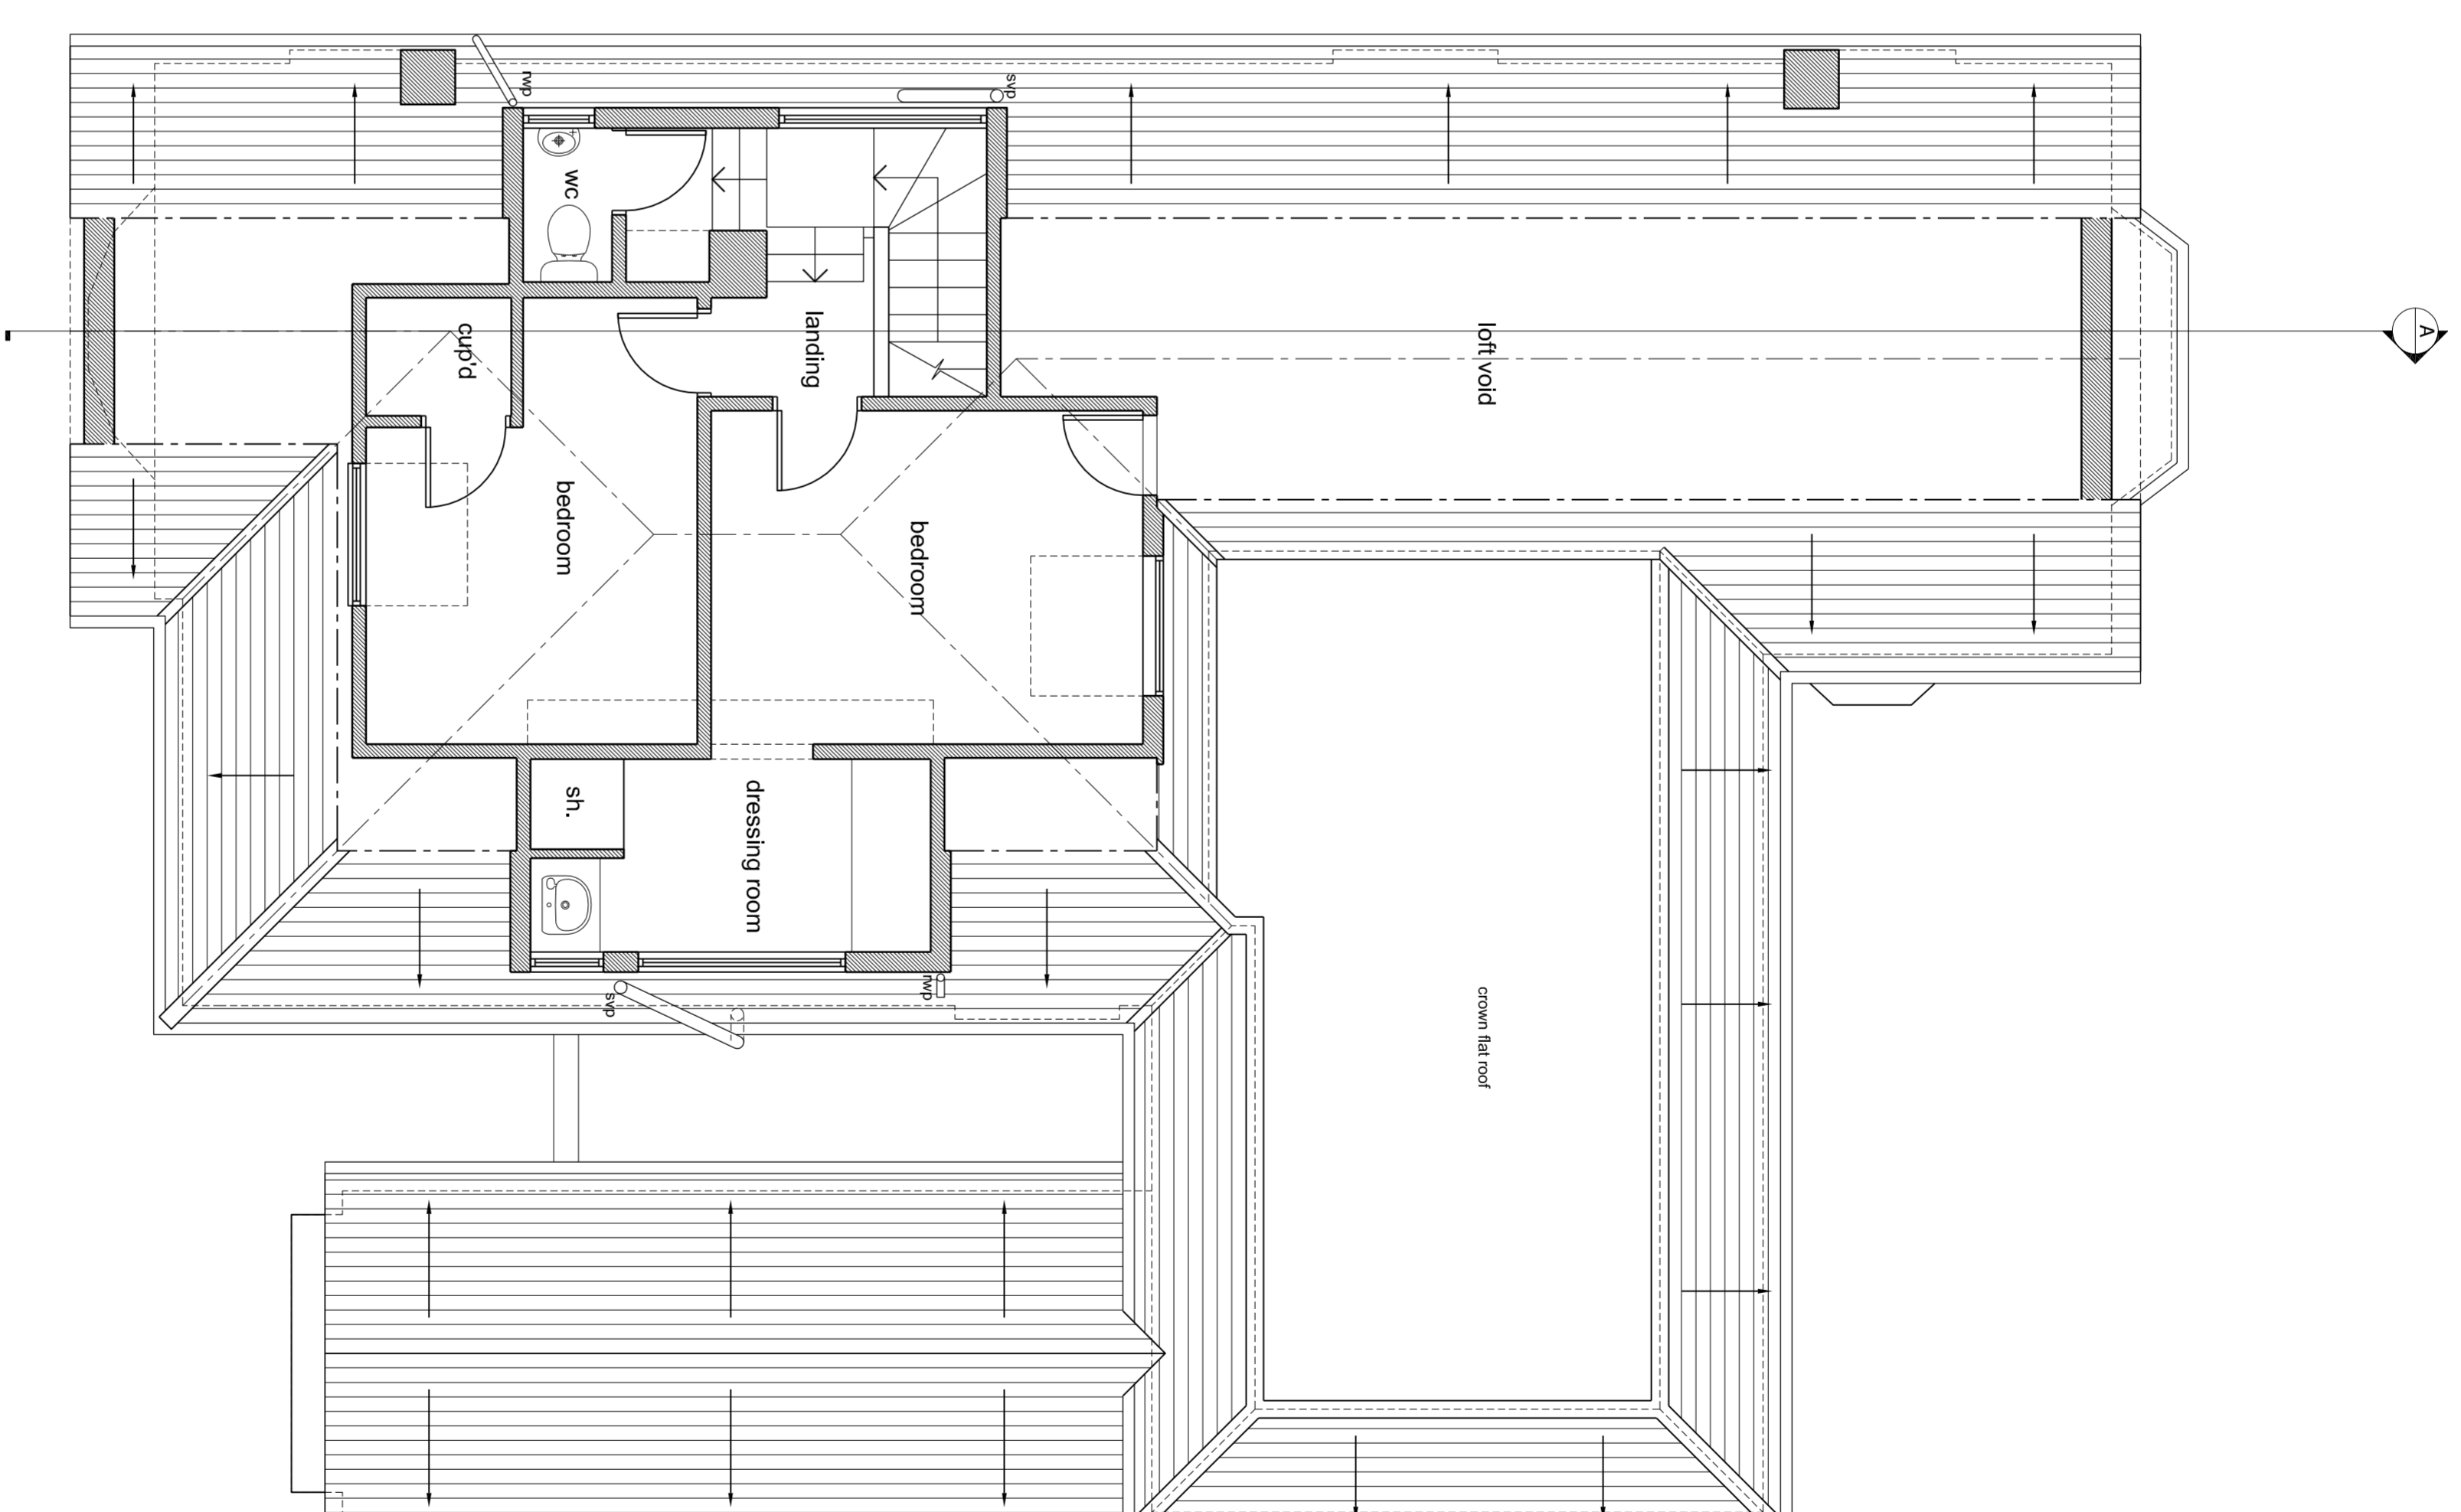


Existing Floor Plans
First Floor Plan

1:50 @ A1

P3	Plotting	20/09/10
P2	Survey Drawing Issue	28/05/09
P1	Survey Drawing Issue	28/05/09
REV	DESCRIPTION	DATE

67 The Ridgeway, Cuffley
Hertfordshire EN6 4BD
Existing Ground & First
Floor Plans

Scale @ A1	1:50 1:100
Created	25/05/2009
Purpose of Issue	PLANNING

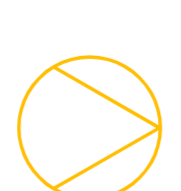

Open Architecture
Architecture
Building Surveying
Project Management
Interior Design

45-56 Royal Parade Mews
Blackheath Village
London SE3 0TN
www.openarc.co.uk
T +44 (0)20 8313 9700
F +44 (0)20 8313 0890

Job Reference
09033 002
Drawing Number
P3