


GROUND FLOOR PLAN
AS EXISTING

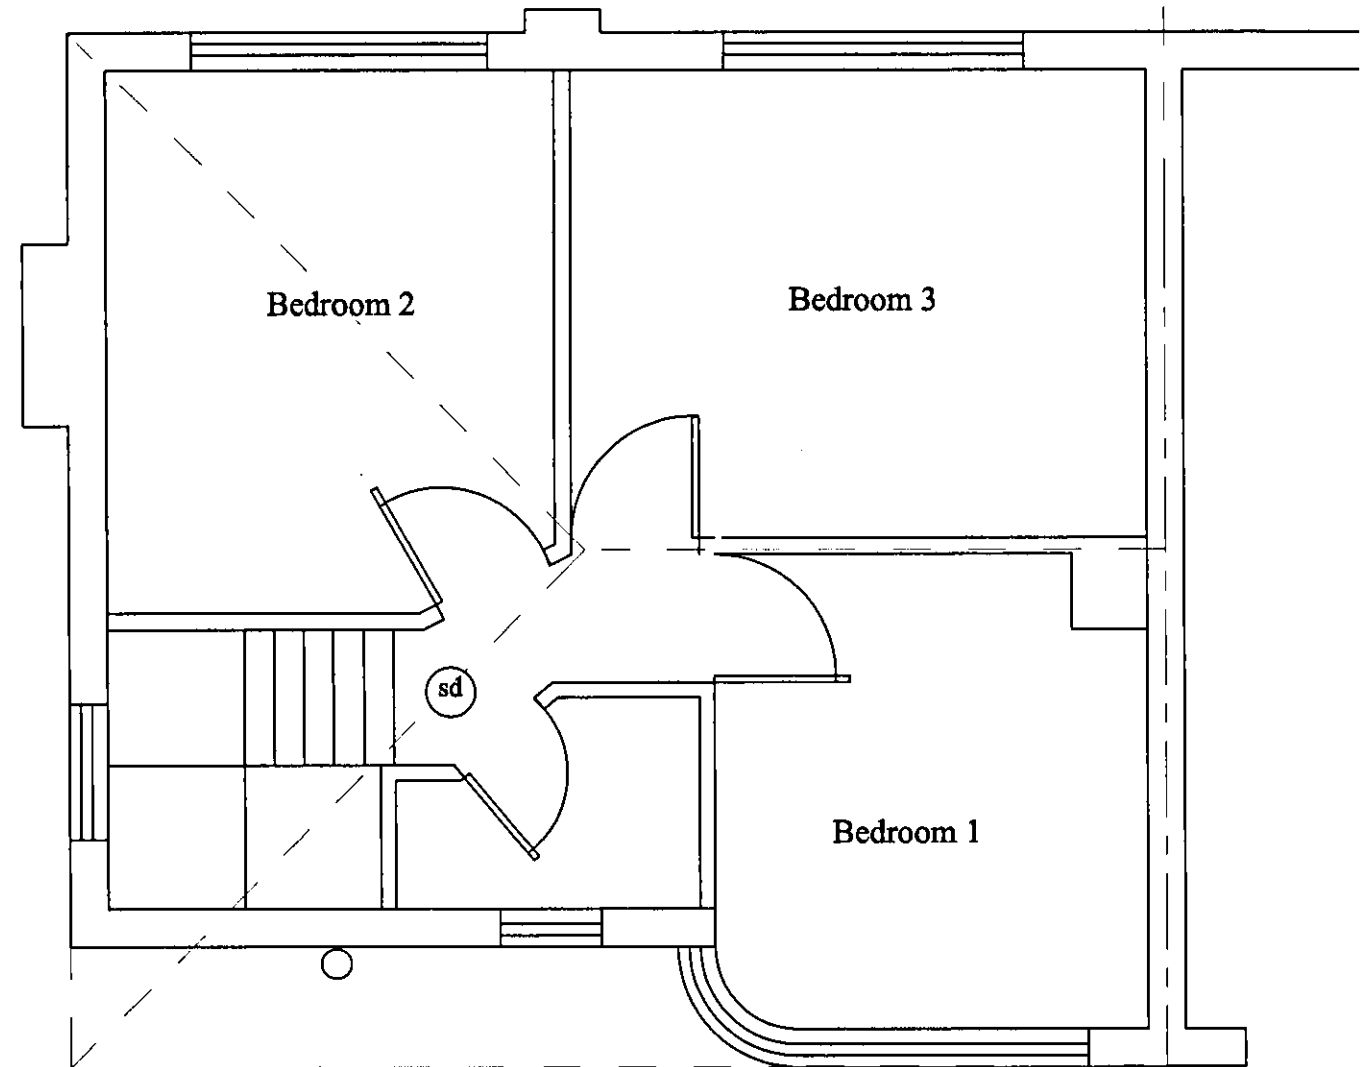


FIRST FLOOR PLAN
AS EXISTING

2011/2642

PLANNING
DEPARTMENT

09 DEC 2011

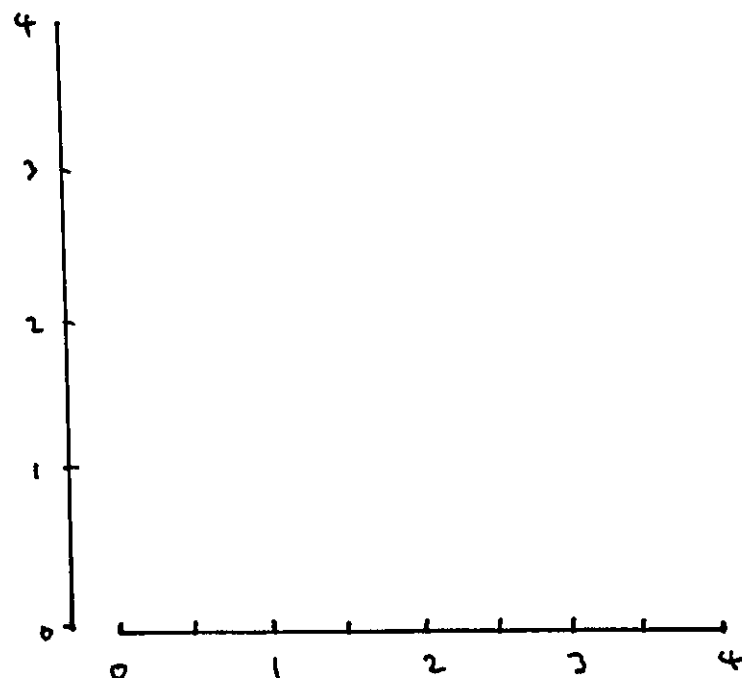

Scale 1:50

REVISIONS.			CONTRACT. Proposed Extension at 56 Brambles Road,	DETAIL. Ground Floor and First Plans as Existing
NO.	DETAILS.	DATE		
			CLIENT.	DRAWING NO. mma.p5
			DRAWN. rgl	DATE. mar03
			REVISION.	SCALE. 1:50
			STATUS.	