




Existing Ground Floor Plan

PROJECT NAME	
Oak Cottage, 4 Wilkins Green Lane, Hatfield, AL10 9RT	
DRAWN BY	DATE
E.B	August 2012
SCALE	CHECKED
1:100 @ A3	
DRAWING NO.	REV. NO.
EL/2012/01	-

KEY

- ⊗ - SOIL / RAN WASTE PIPE
- ▭ - SERVICES
- - FLOOR TO CEILING HEIGHT
- ▨ - BOXING / PLATH

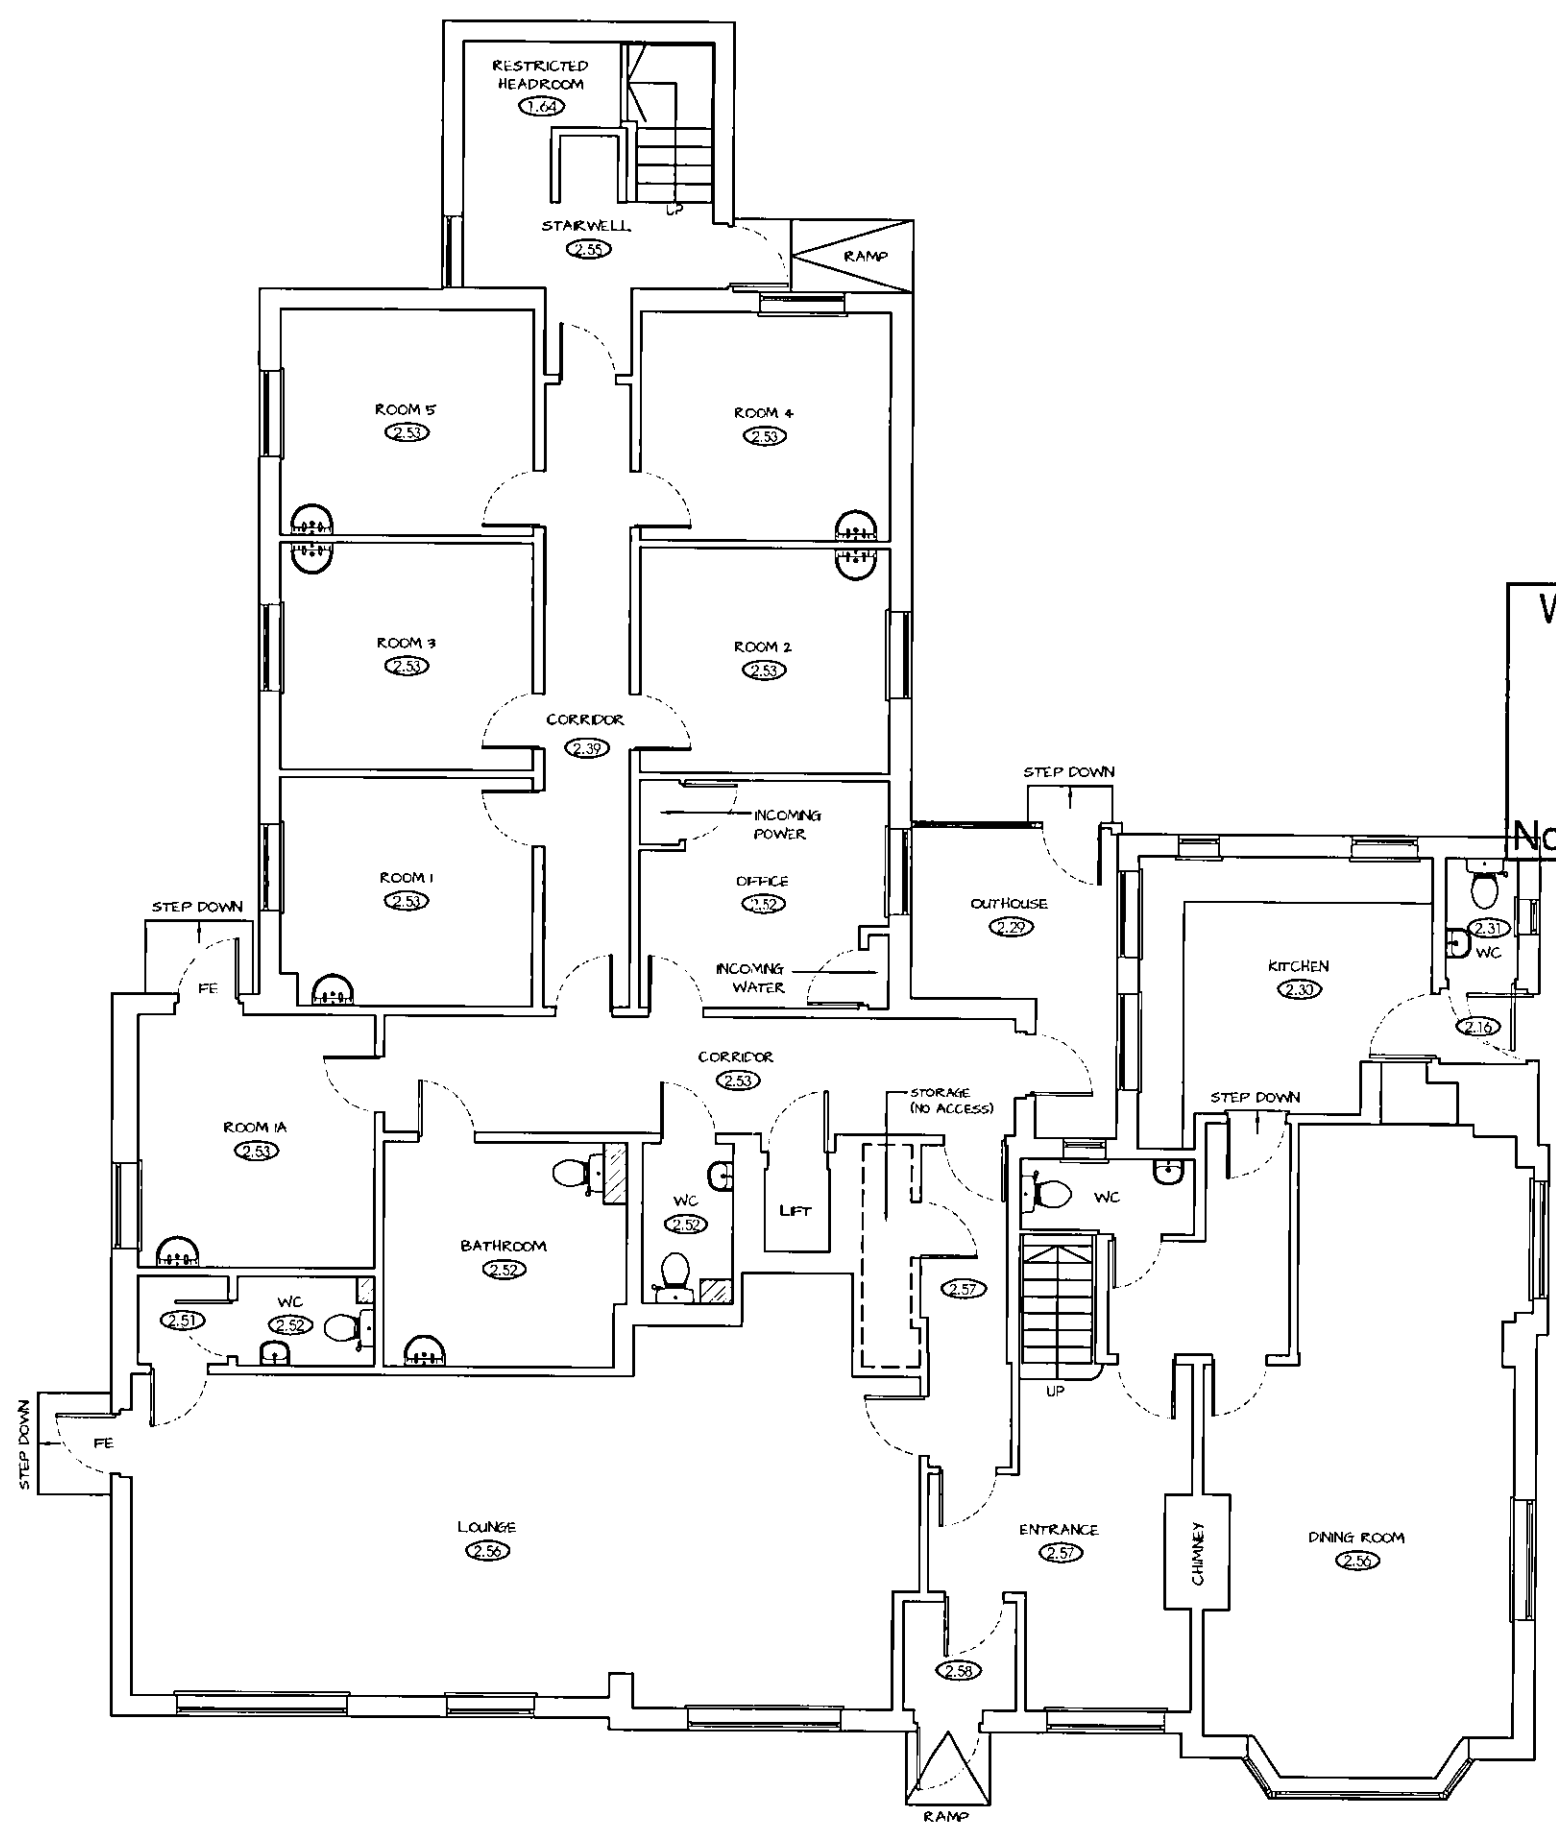

**WELWYN HATFIELD
PLANNING**
- 1 AUG 2013

No: _____