


•ground floor plan•



•front elevation•

PLANNING
DEPARTMENT
16 NOV 2011
-2011/2583
No.: 6

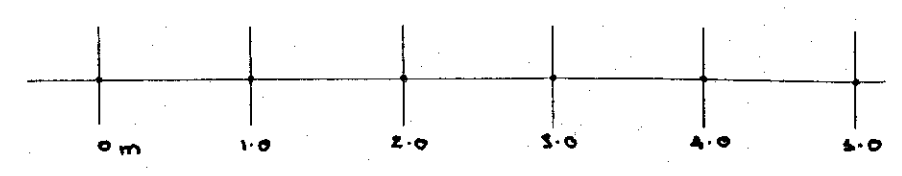

scale 1:50

NOTES:
All dimensions must be checked on site and not scaled from this drawing.

A	Date	Revisions

© copyright
• melville seth-ward & partners.
• architectural design/consultants.
• 2m canberra house.
• london road.
• st. albans.
• herts.
• ALI ILE.
• tel: 0127 838011

Client
• Mr. & Mrs. S. Jones.

Job Title
• 7 Gorseway.
• Hatfield.
• Herts.

Drawing Title
• Property As Existing.

Scale
1:50

Date
Oct '11

Drawn by
[Signature]

Drg No. 2383-ex-1	Rev
----------------------	-----