



DISCLAIMER
 DIMENSIONS GIVEN ARE IN MILLIMETRES.
 ALL DIMENSIONS GIVEN SHOULD BE CHECKED ON SITE PRIOR TO PROCEEDING WITH WORKS. WHILST EVERY CARE HAS BEEN TAKEN TO ENSURE ACCURACY, THE
 DESIGNER IS NOT RESPONSIBLE FOR ERROR OR OMISSION OF INFORMATION ON THIS DRAWING. EXCEPT FOR PLANNING PURPOSES.

GROUND FLOOR PLAN

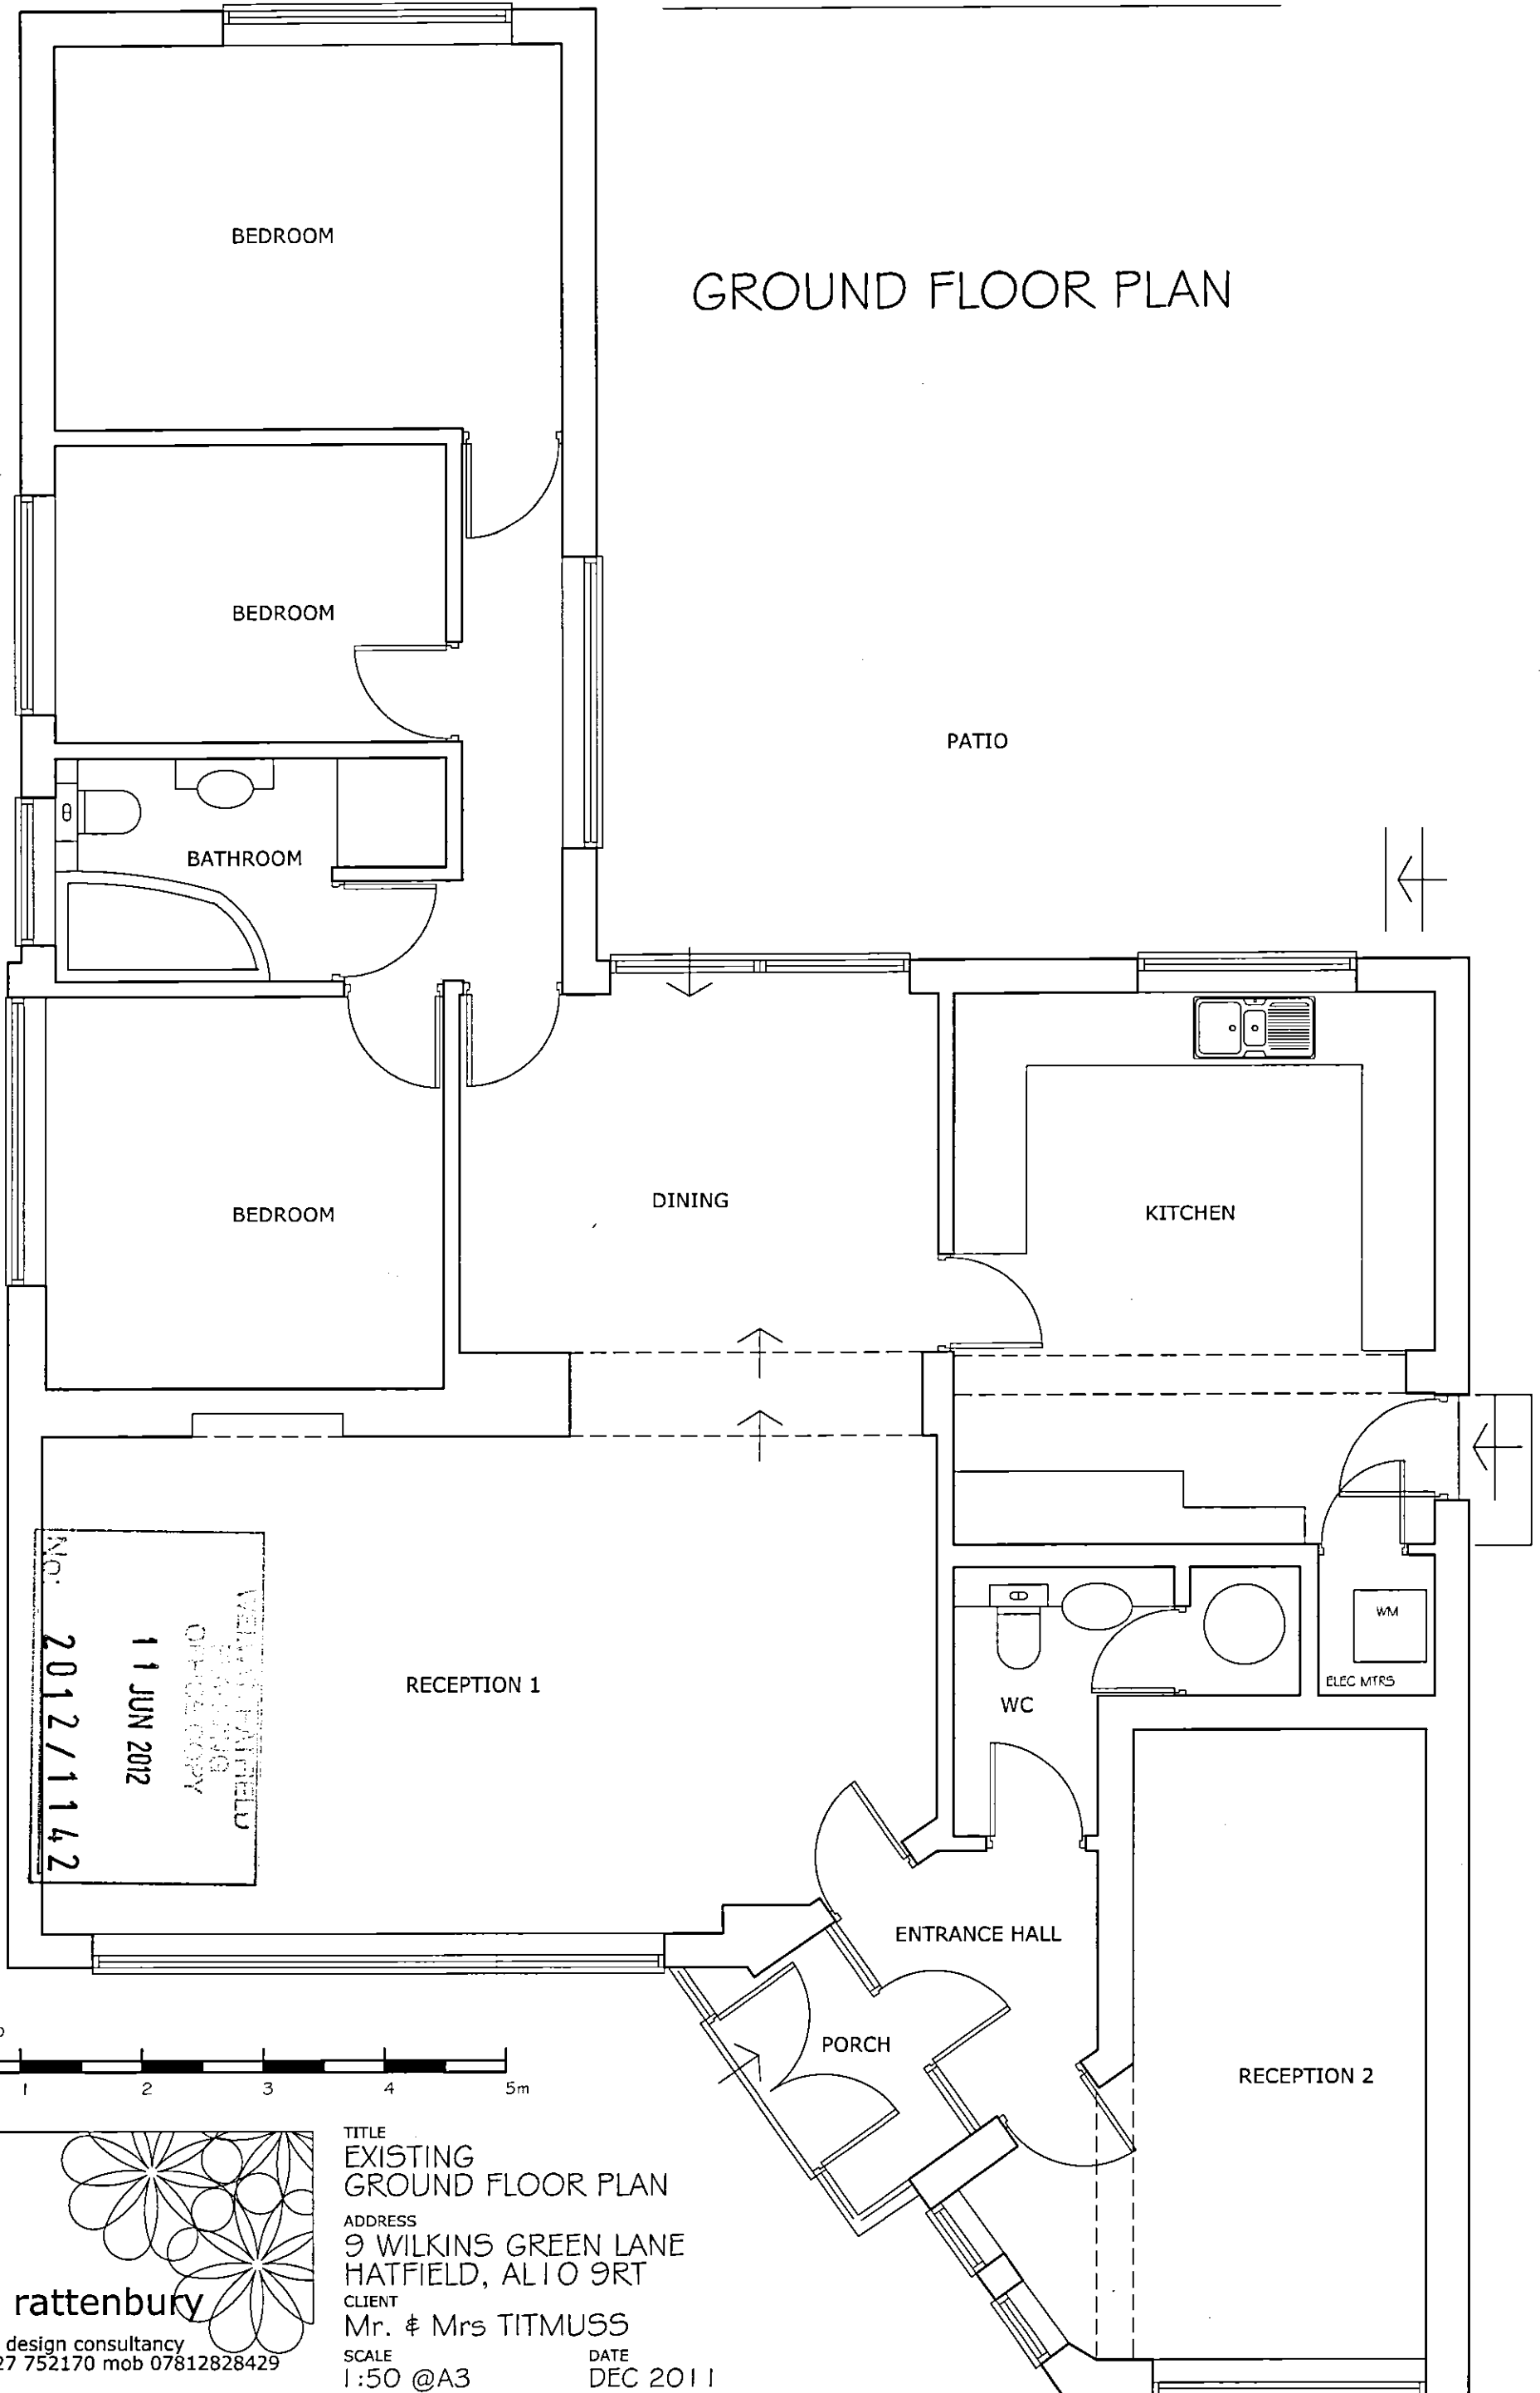

NO. 2012/11142
 11 JUN 2012
 VELVA FARMFIELD
 PLANNING
 OFFICE COPY

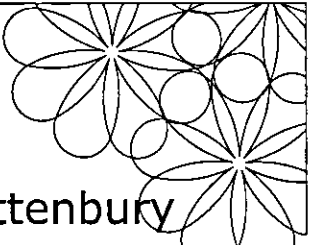

sara a rattenbury
 achitectoral design consultancy
 tel/fax 01727 752170 mob 07812828429

TITLE
 EXISTING
 GROUND FLOOR PLAN
 ADDRESS
 9 WILKINS GREEN LANE
 HATFIELD, AL10 9RT
 CLIENT
 Mr. & Mrs TITMUSS
 SCALE
 1:50 @A3
 DRAWING No.
 WGL 101-1

DATE
 DEC 2011
 REV.
 -