



SCALE 0 1 2 3 4 5 metres
.5

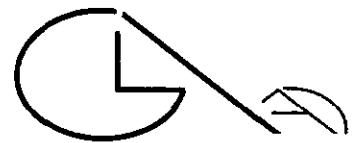

GLA Architecture and Design

Suite T, 25 Horsell Road, Highbury, London N5 1XL
T 020 7700 2916 F 020 7700 2933 E g@glad.co.uk

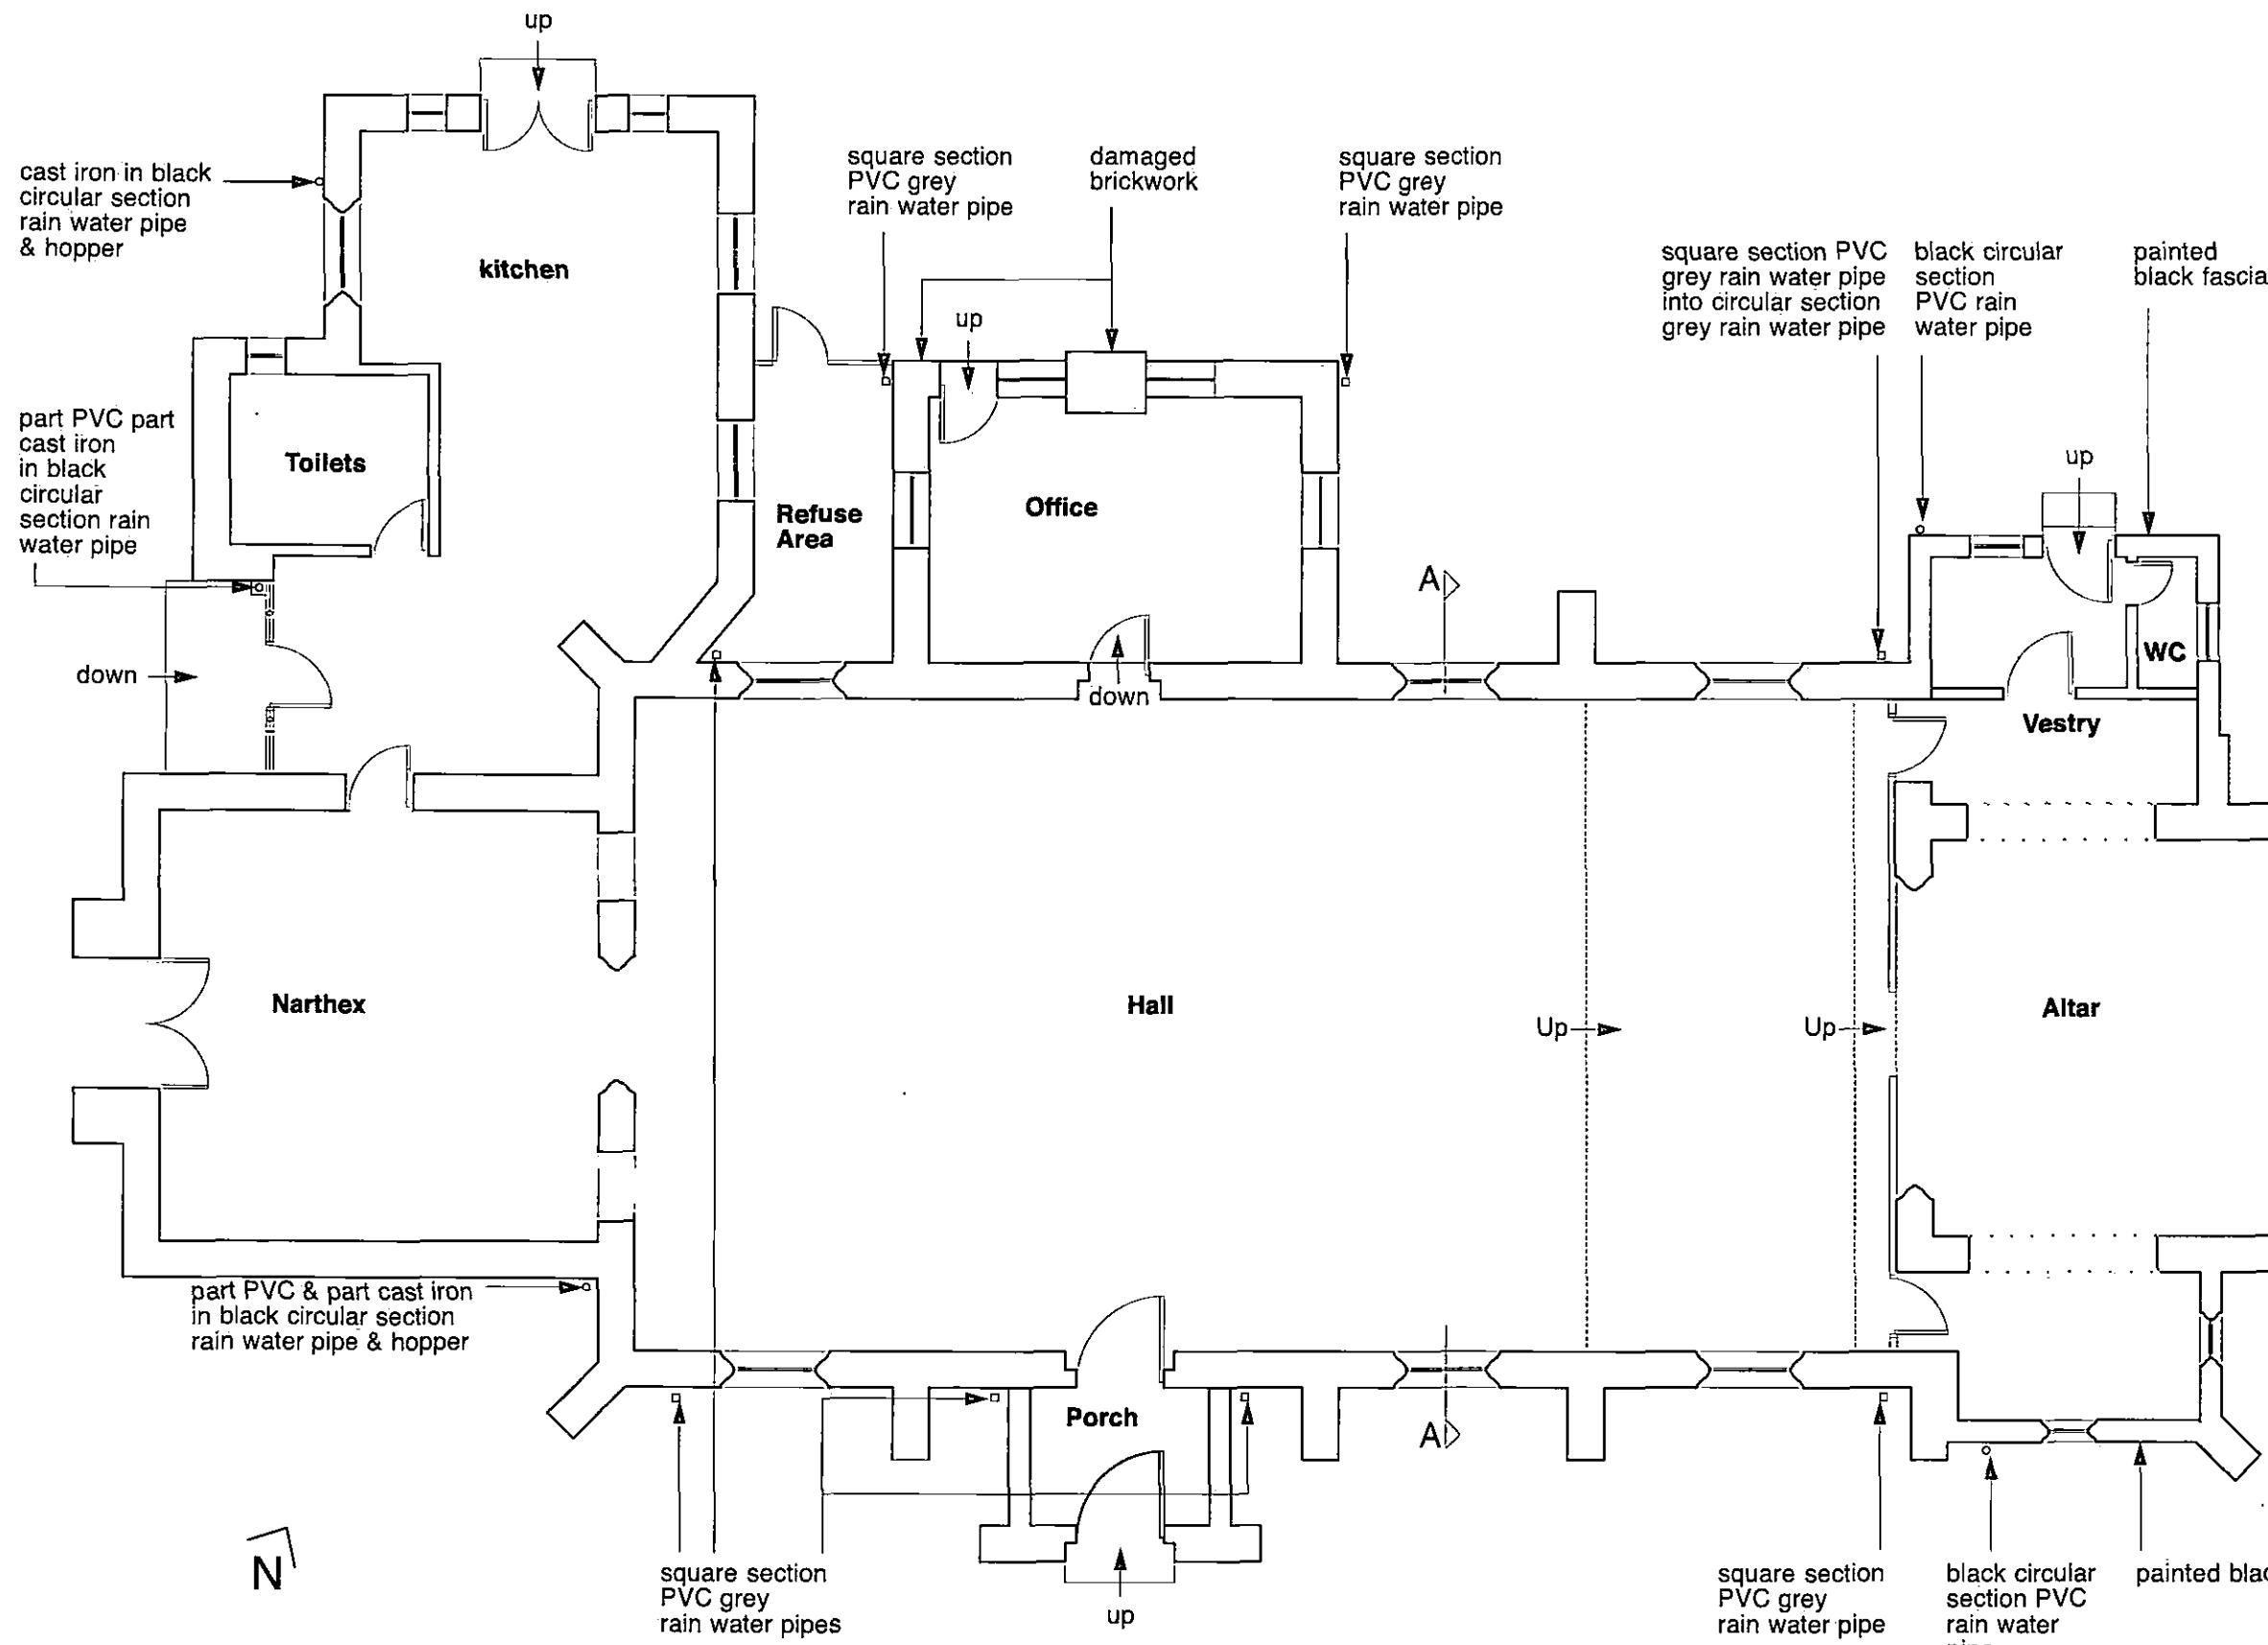

Ground floor plan

Client THE TRUSTEES OF THE TWELVE APOSTLES CHURCH		
Main Contractor		
Project PROPOSED ROOF WORKS TO THE TWELVE APOSTLES CHURCH, KENTISH LANE, BROOKMANS PARK, HATFIELD, HERTFORDSHIRE, AL9 6NG		
Drawing Title EXISTING GROUND FLOOR PLAN		
Scale 1:100 @ A3	Date October 2013	Drawn By SK
Project No. 1312	Drawing No. 02	Rev. A-
DO NOT SCALE DRAWINGS		
ALL DIMENSIONS TO BE CHECKED ON SITE		
DRAWING STATUS		
A SCHEME - Outline/Scheme drawings for proposals, budgets, etc.		
B DESIGN DEVELOPMENT - Evolving final design drawings for approvals, tenders, billing etc.		
C CONSTRUCTION - Fully developed drawings issued under instruction for construction.		
ONLY STATUS 'C' DRAWINGS TO BE USED FOR CONSTRUCTION PURPOSES		

square section
PVC grey
rain water pipe
WCLV/HATFIELD
PLANNING
OFFICE COPY
- 6 NOV 2013
No: