


PLANNING
DEPARTMENT
10 JUL 2013

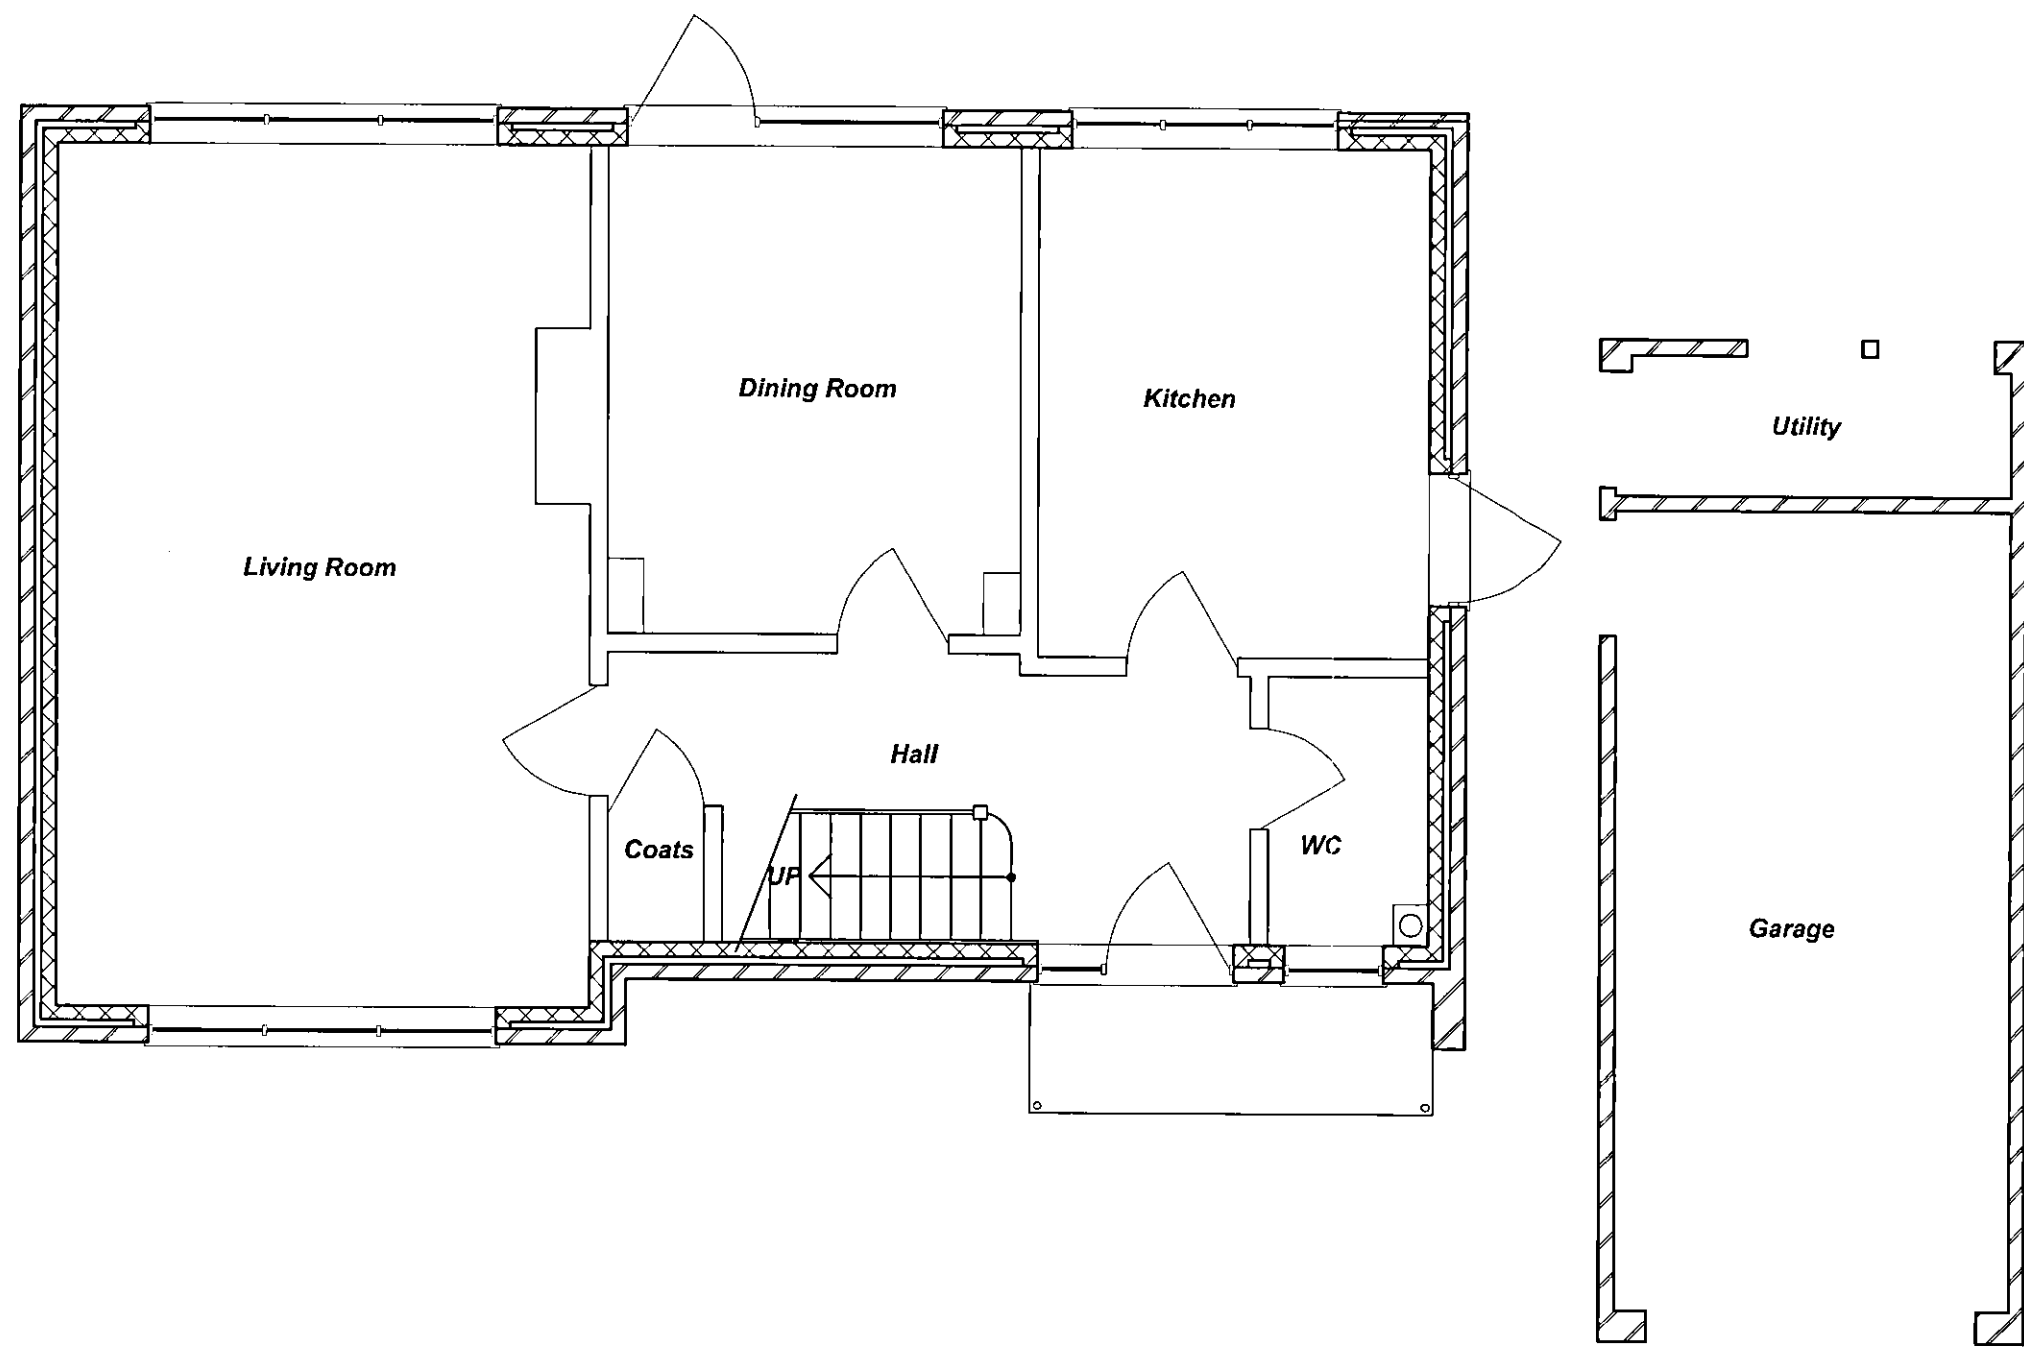


Discrepancies: This drawing must not be reproduced in whole or part without consent. Work only to figured dimensions which are to be checked on site. Advise of any discrepancies. O

Project:

12 Ramsey Close
Brookmans Park

Drawing:

Ground Floor Plan
Existing

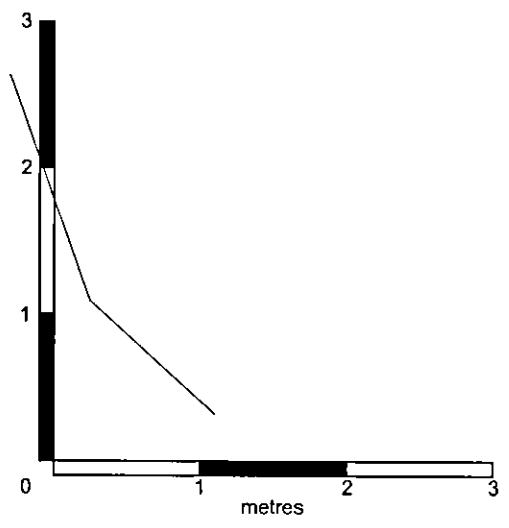

Gordon Marshall Building Surveying
46 Cotton Road
Potters Bar, Hertfordshire EN6 5JG
t: 01707 658068

Scale: 1:50
Date: MAY 13
Job No: 244
Drg No: 101