


**Existing Ground Floor Plan**

PROJECT NAME	
Oak Cottage, 4 Wilkins Green Lane, Hatfield, AL10 9RT	
DRAWN BY	DATE
E.B	August 2012
SCALE	CHECKED
1:100 @ A3	
DRAWING NO.	REV. NO.
EL/2012/01	-

**KEY**

- ⊗ - SOIL / RAIN WASTE PIPE
- ⊞ - SERVICES
- ⊙ - FLOOR TO CEILING HEIGHT
- ▨ - BOXING / PLINTH

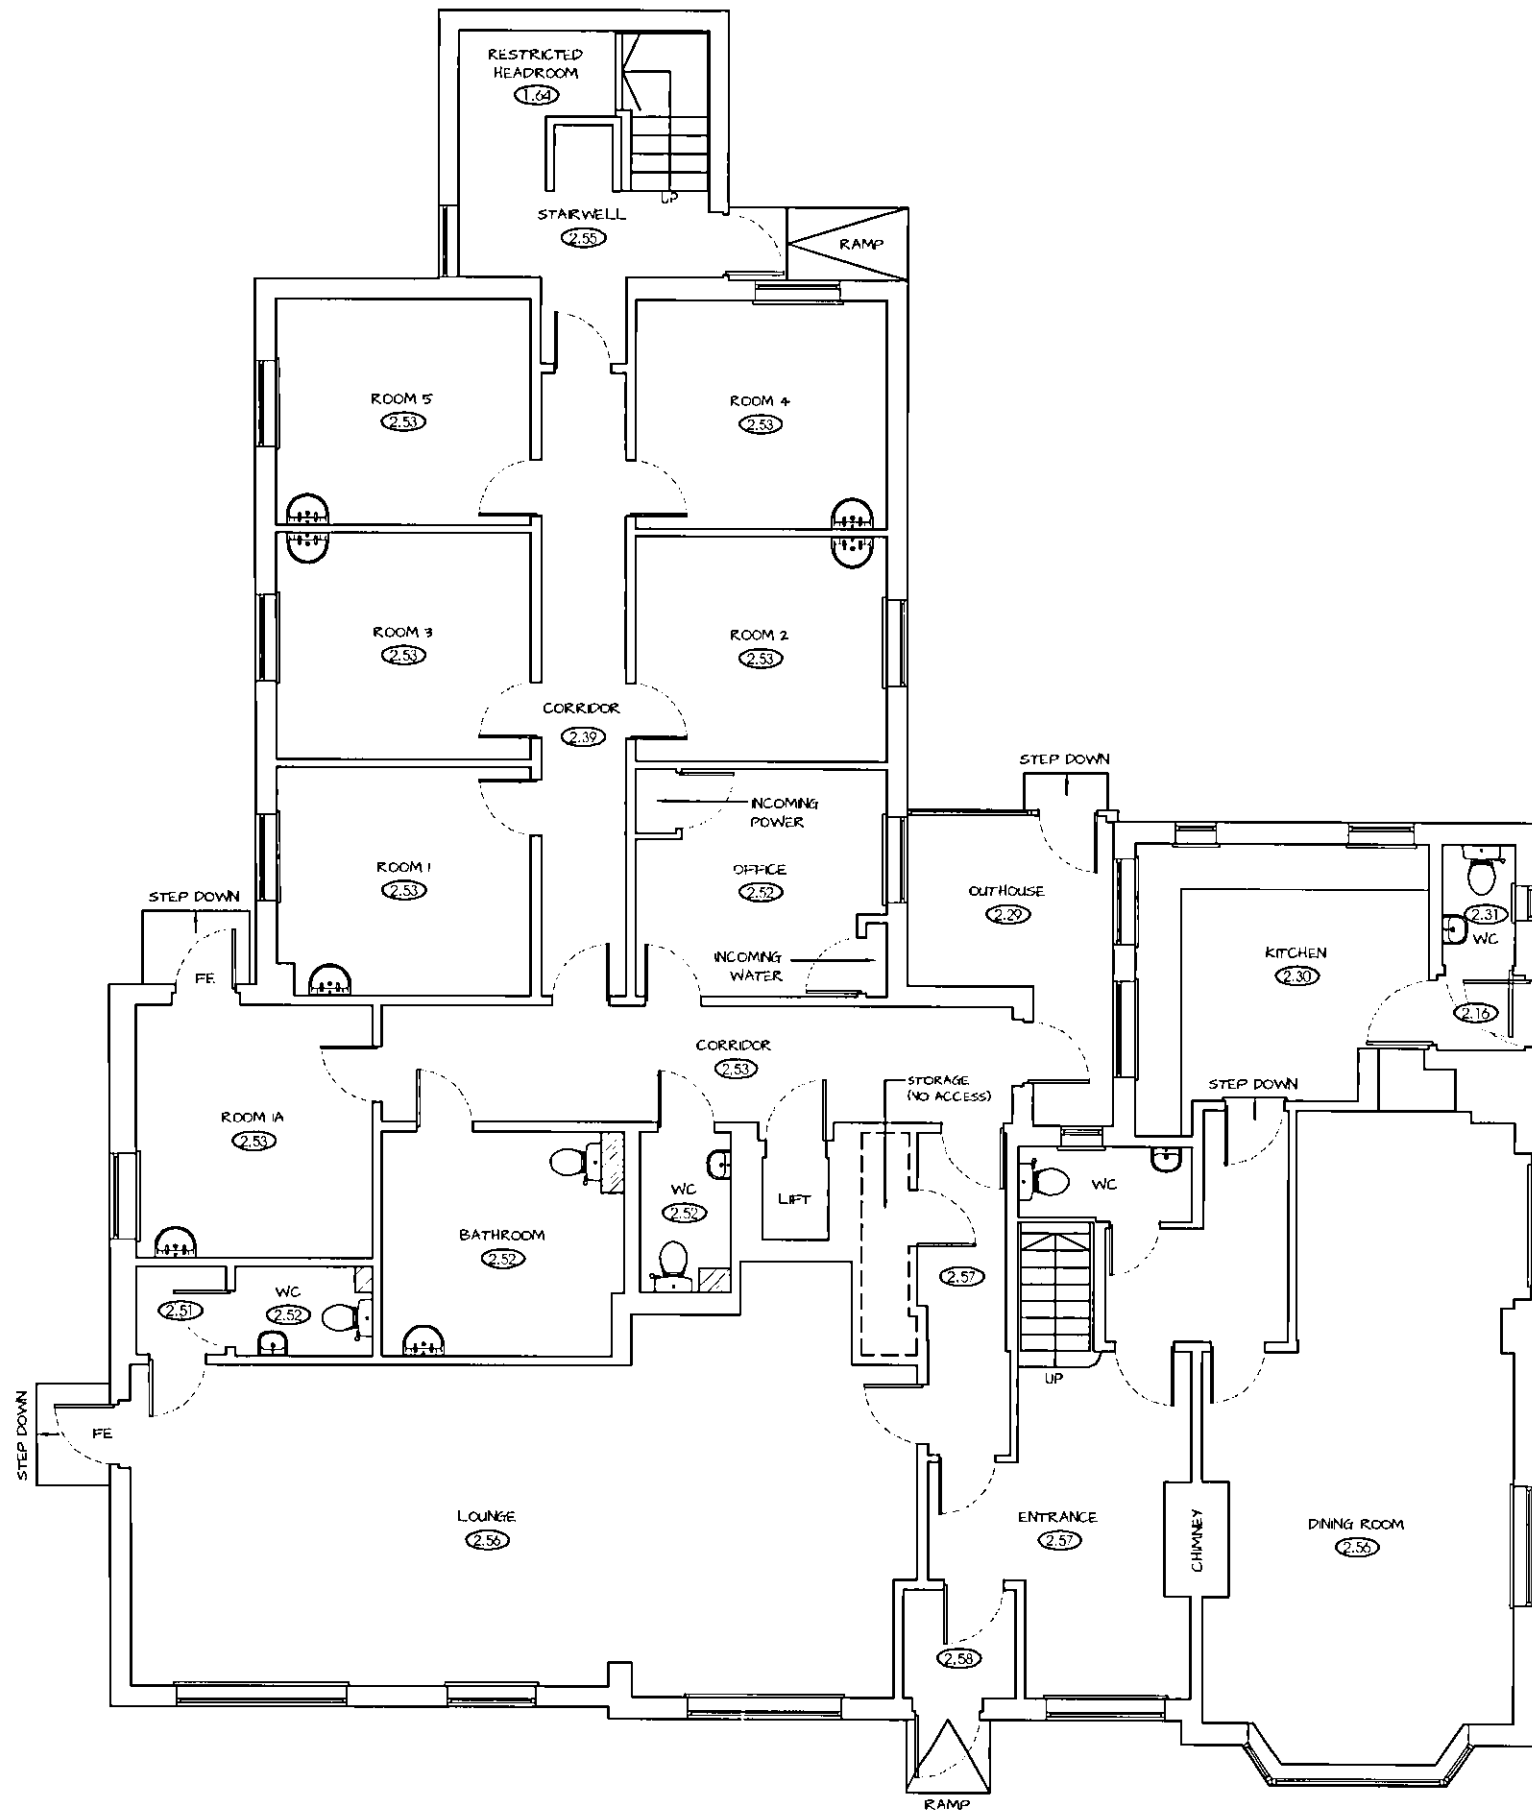

PLANNING DEPARTMENT  
OFFICE COPY

01/03/13  
2013/23