



PLANNING
DEPARTMENT
11 NOV 2013

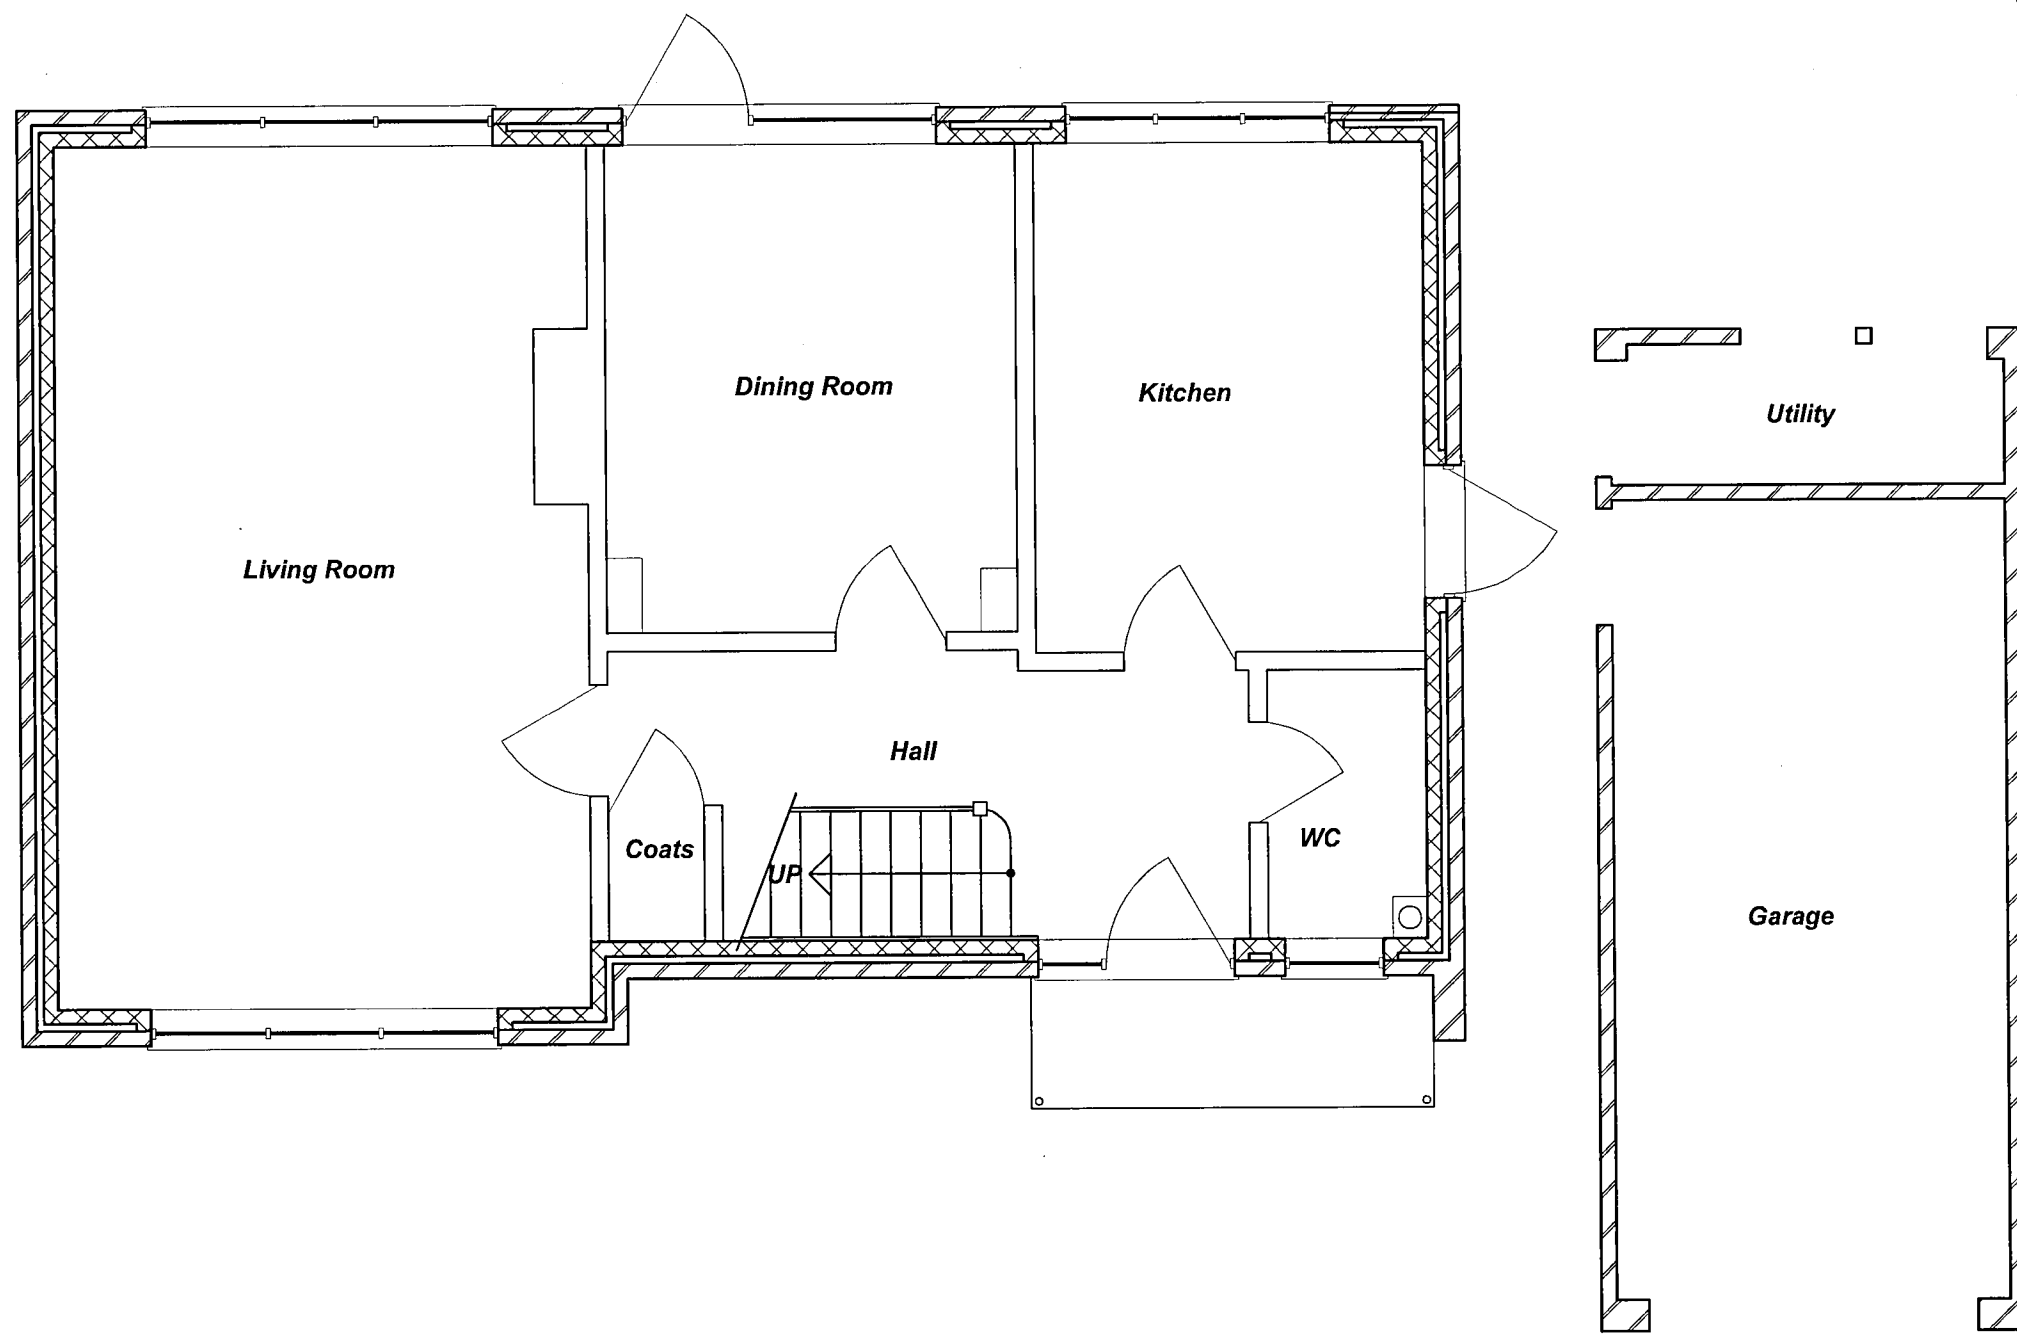

Do not scale. This drawing must not be reproduced in whole or part without consent. Work only to figured dimensions which are to be checked on site. Advise of any discrepancies.

Project:
**12 Ramsey Close
Brookmans Park**

Drawing:
**Ground Floor Plan
Existing**

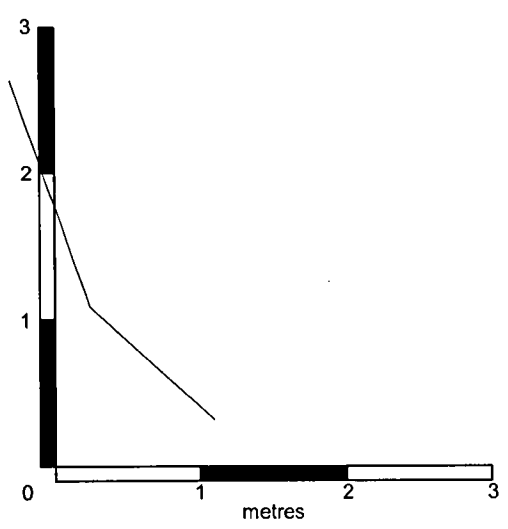

Gordon Marshall Building Surveying
46 Cotton Road
Potters Bar, Hertfordshire EN6 5JG
t: 01707 658068
m: 07825 586000
e: gmbs46@btinternet.com

Scale: 1:50
Date: MAY 13
Job No: 244
Drg No: 101