





TITLE Existing Elevations North & South	
PROJECT NAME Oak Cottage, 4 Wilkins Green Lane, Hatfield, AL10 9RT	
DRAWN BY E.B	DATE SEPT 2013
SCALE 1:100 @ A3	CHECKED
DRAWING NO. EL/2012/03	REV. NO. A

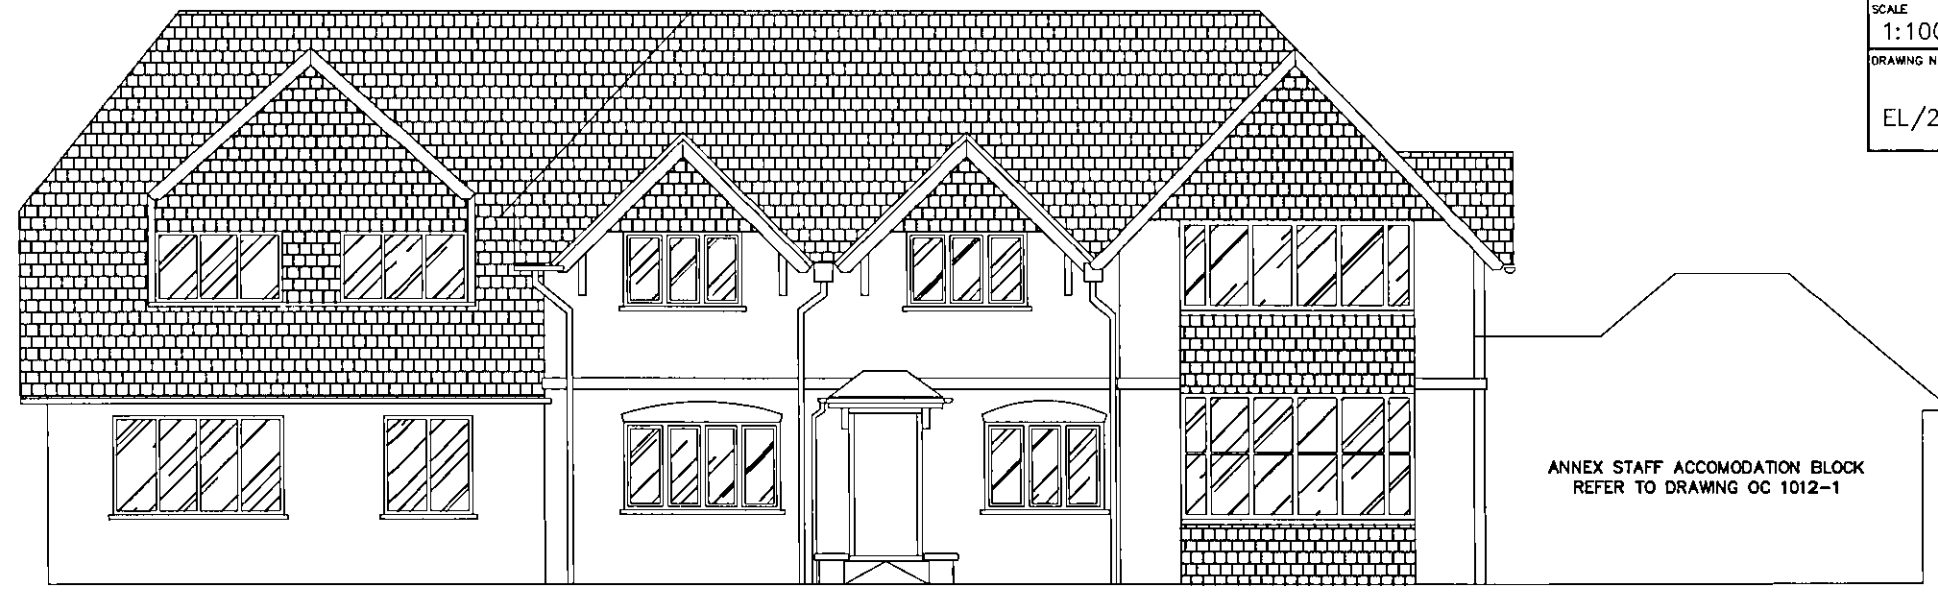

SOUTH ELEVATION

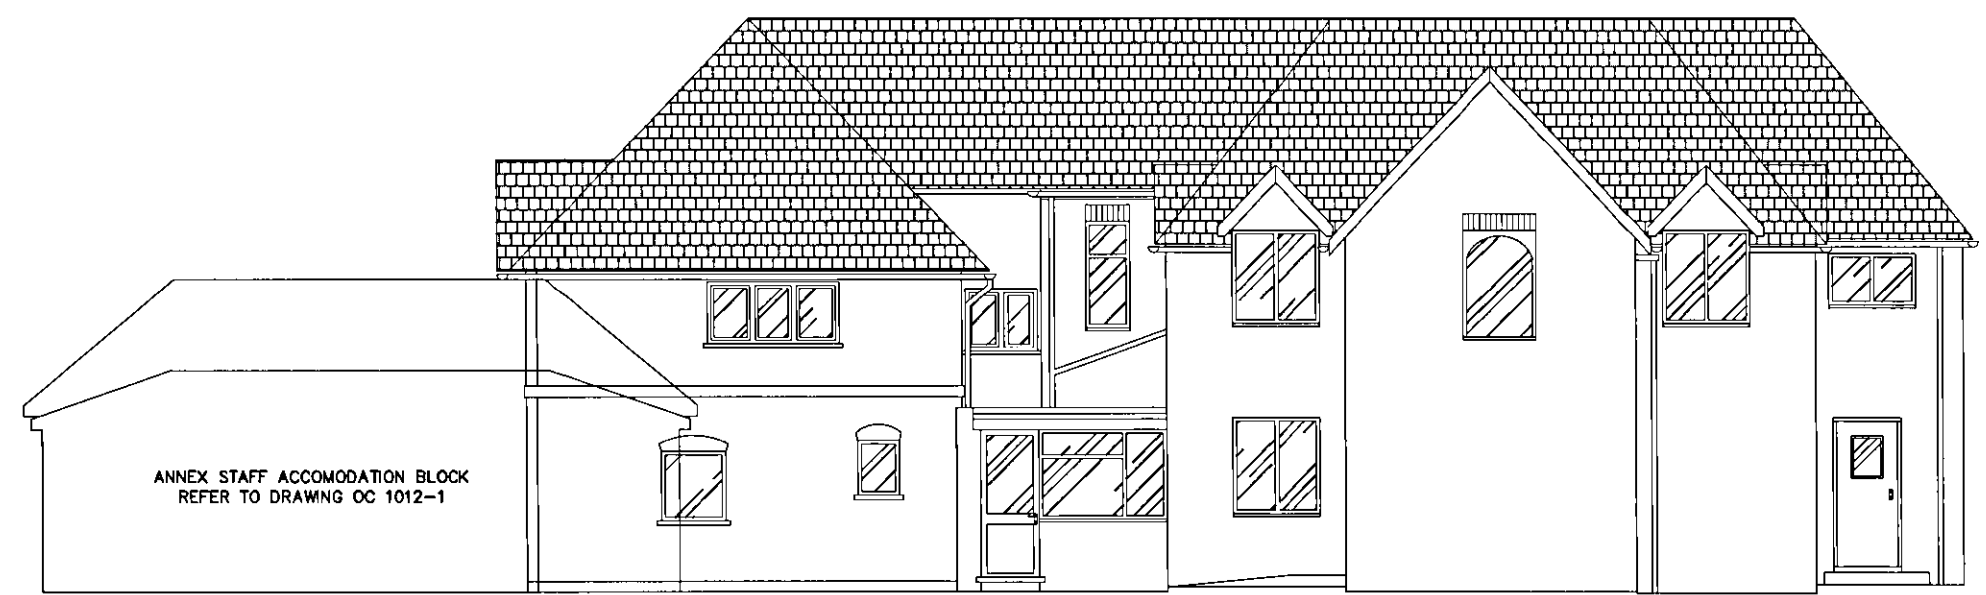

NORTH ELEVATION

AMENDMENT
25 SEP 2013
NO: SE/2013/1469 (FP)