

0 1 2 3 4 5


TITLE  
Existing Elevations  
North East & West

PROJECT NAME  
Oak Cottage,  
4 Wilkins Green Lane,  
Hatfield,  
AL10 9RT


DRAWN BY DATE  
SEPT 2013

SCALE CHECKED  
1:100 @ A3


DRAWING NO. REV. NO.  
EL/2012/04 B

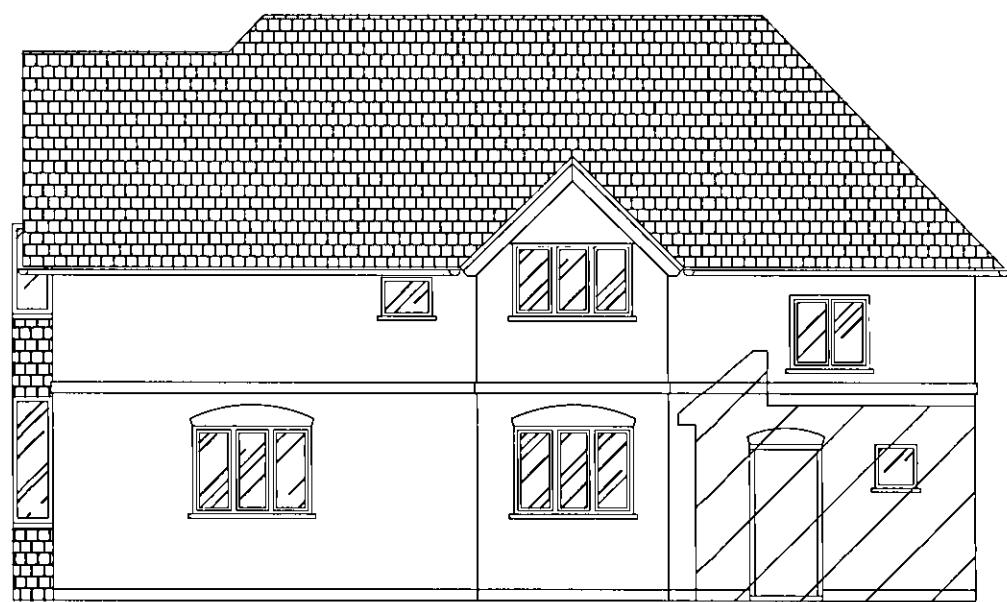

NORTH EAST ELEVATION (Facing No3)

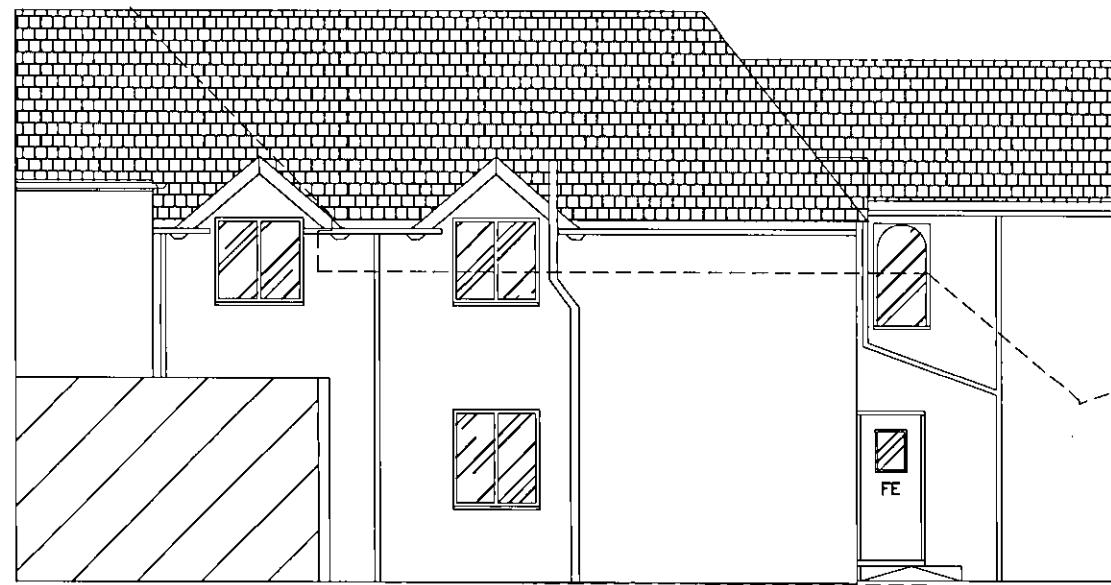

NORTH EAST ELEVATION CONTINUED

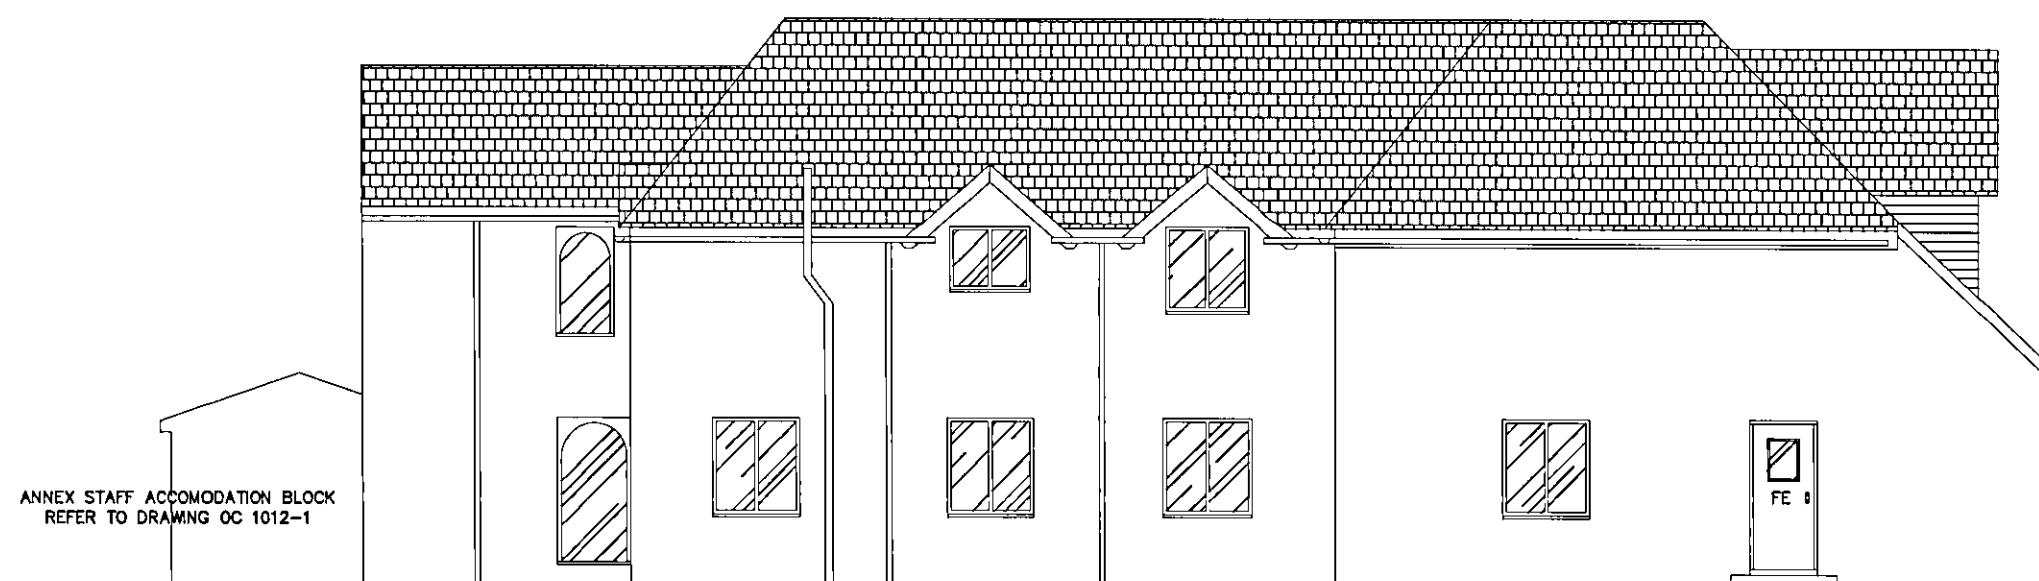

NORTH WEST ELEVATION (Facing No5)