



TITLE Existing Elevations North East & West	
PROJECT NAME Oak Cottage, 4 Wilkins Green Lane, Hatfield, AL10 9RT	
DRAWN BY E.B	DATE August 2012
SCALE 1:100 @ A3	CHECKED
DRAWING NO. EL/2012/04	REV. NO. -




NORTH EAST ELEVATION



NORTH EAST ELEVATION CONTINUED

WELWYN HATFIELD
PLANNING
- 1 AUG 2013
No: _____

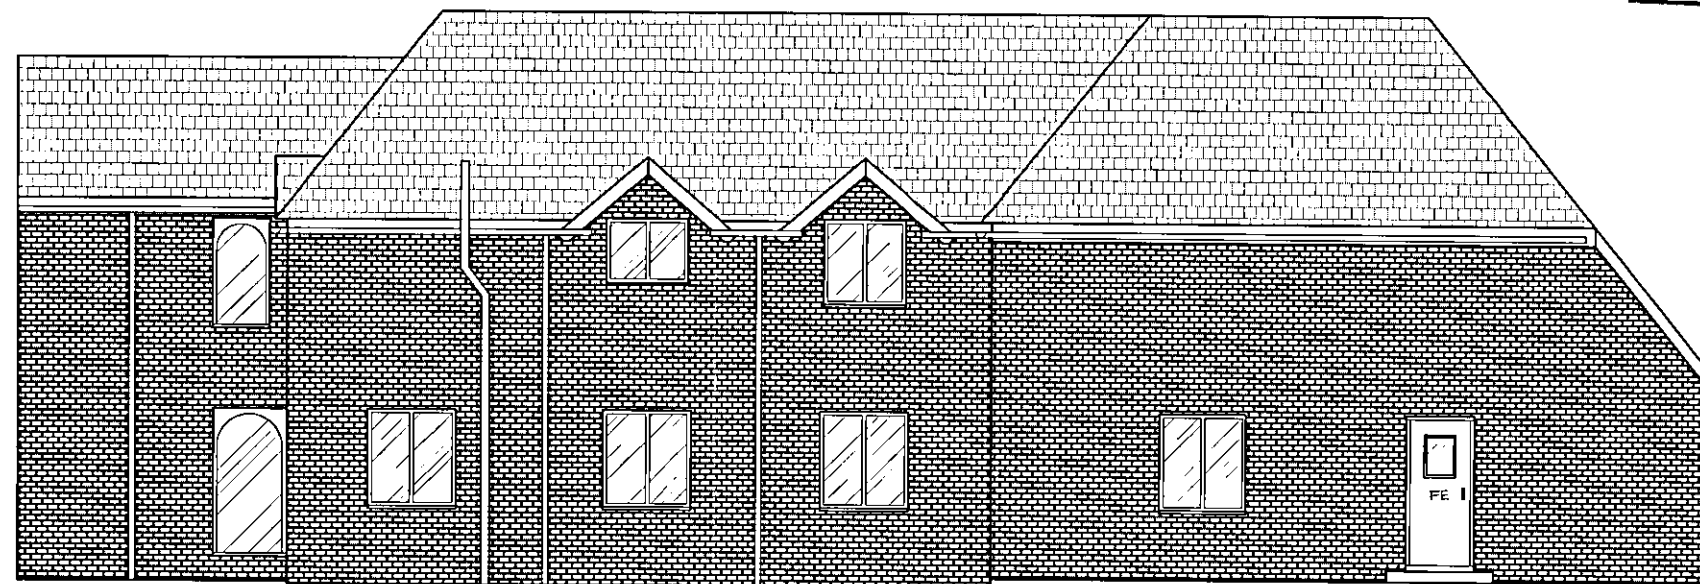

NORTH WEST ELEVATION