




EXISTING GROUND FLOOR PLAN

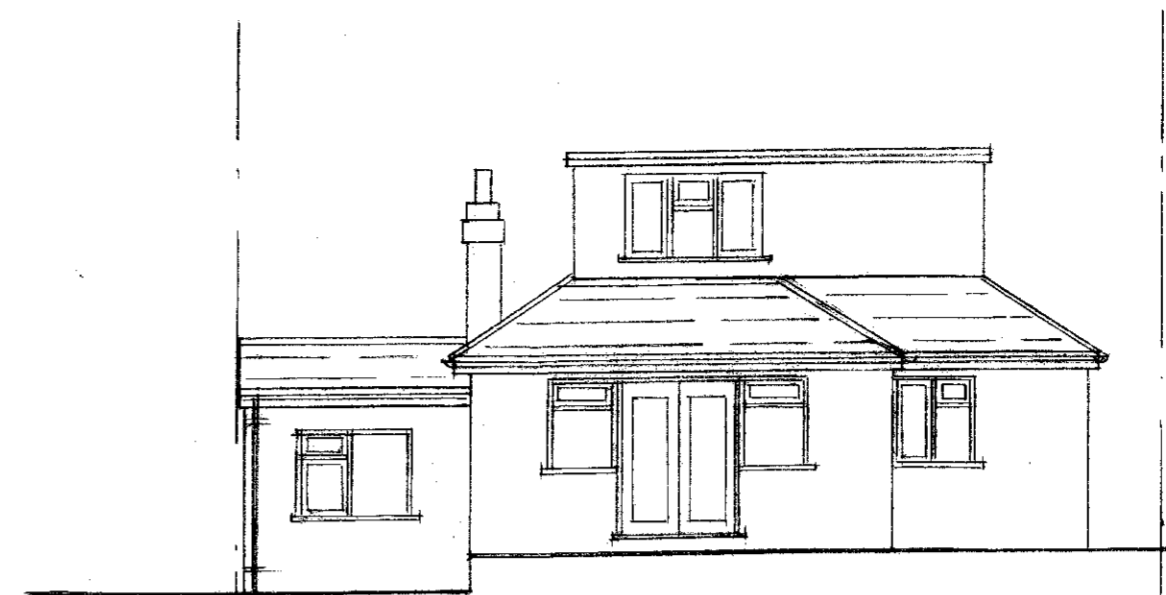

EXISTING REAR ELEVATION

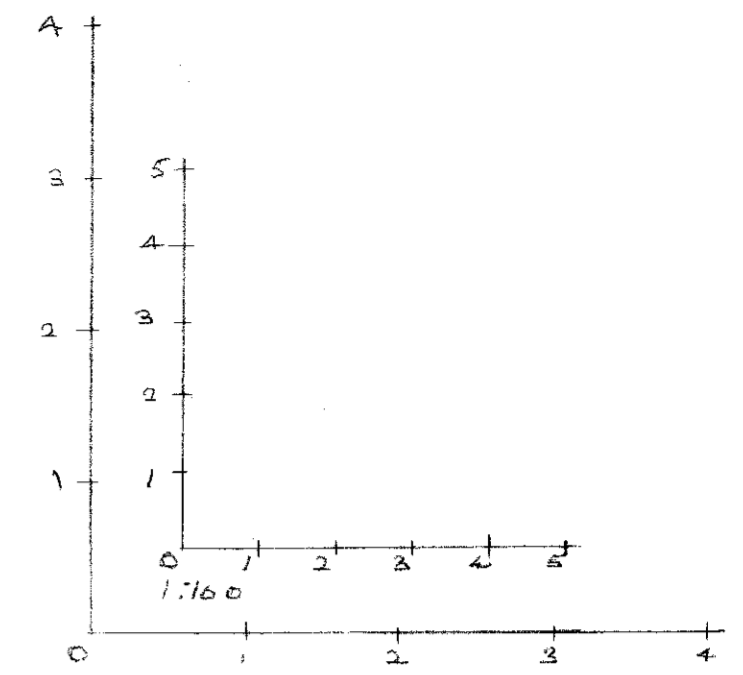

BAR SCALES

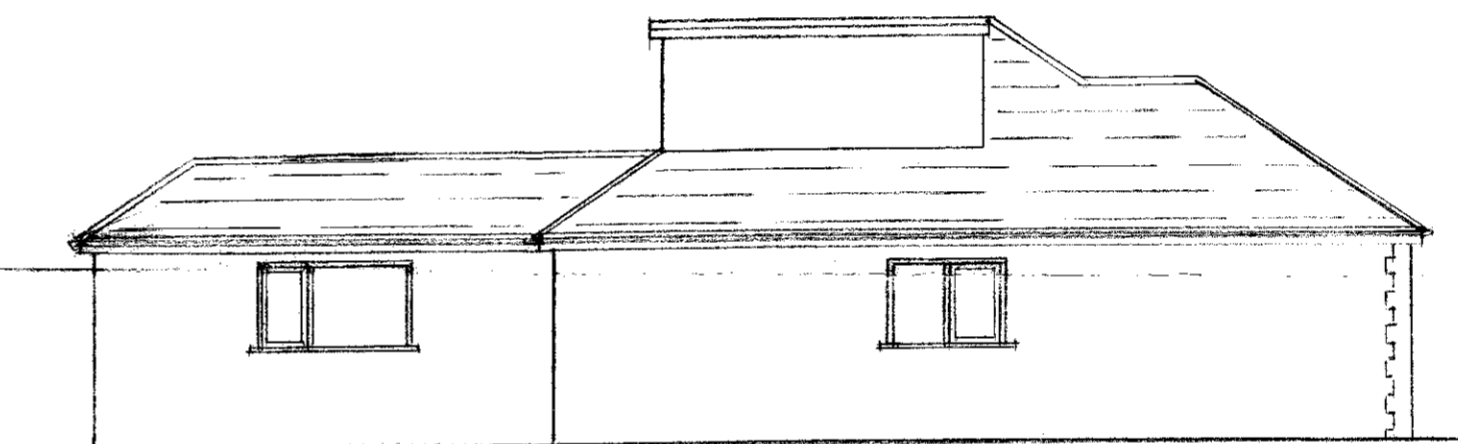

EXISTING SIDE ELEVATION

WELWYN HATFIELD  
PLANNING  
- 1 SEP 2014  
No:

SINGLE STOREY REAR EXTENSION  
15 THEOBALDS ROAD  
LUFFLEY

SCALES 1:50 - 1/100  
DRAWING NO. 18/01  
DRAWING SIZE A2  
DATE - AUGUST 2014