




EXISTING GROUND FLOOR PLAN

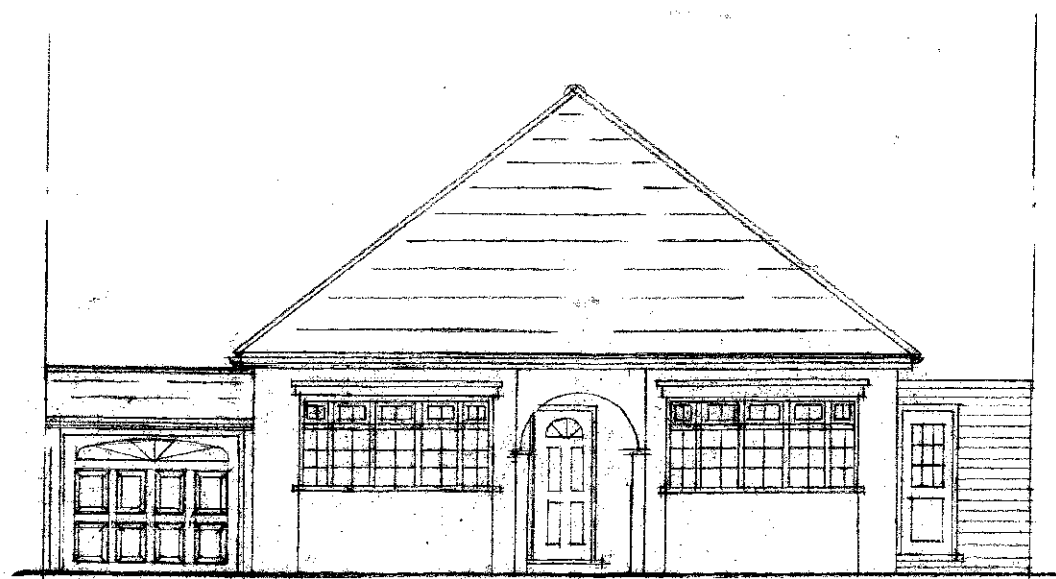


EXISTING FRONT ELEVATION

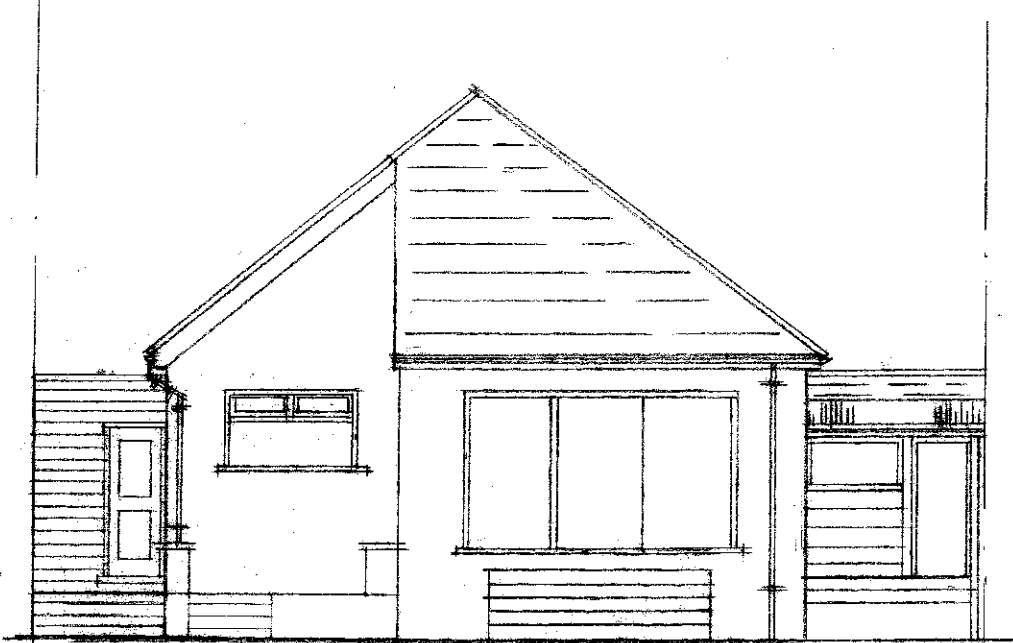


EXISTING REAR ELEVATION

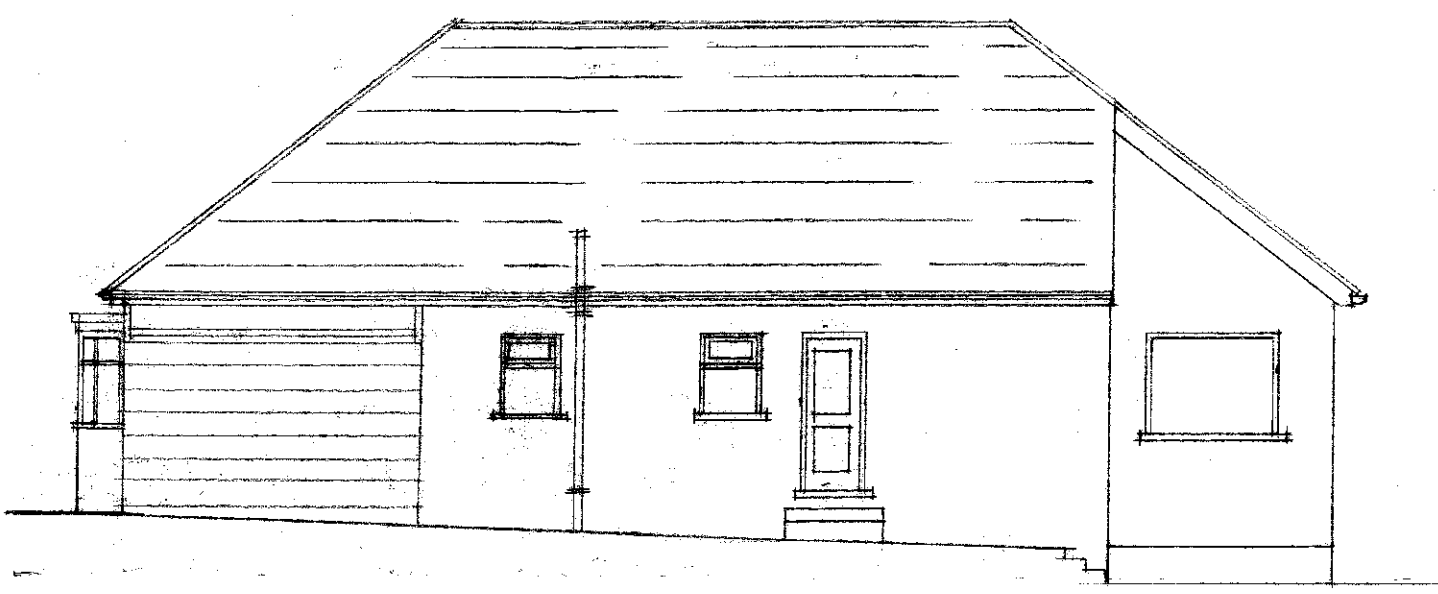

EXISTING SIDE ELEVATION

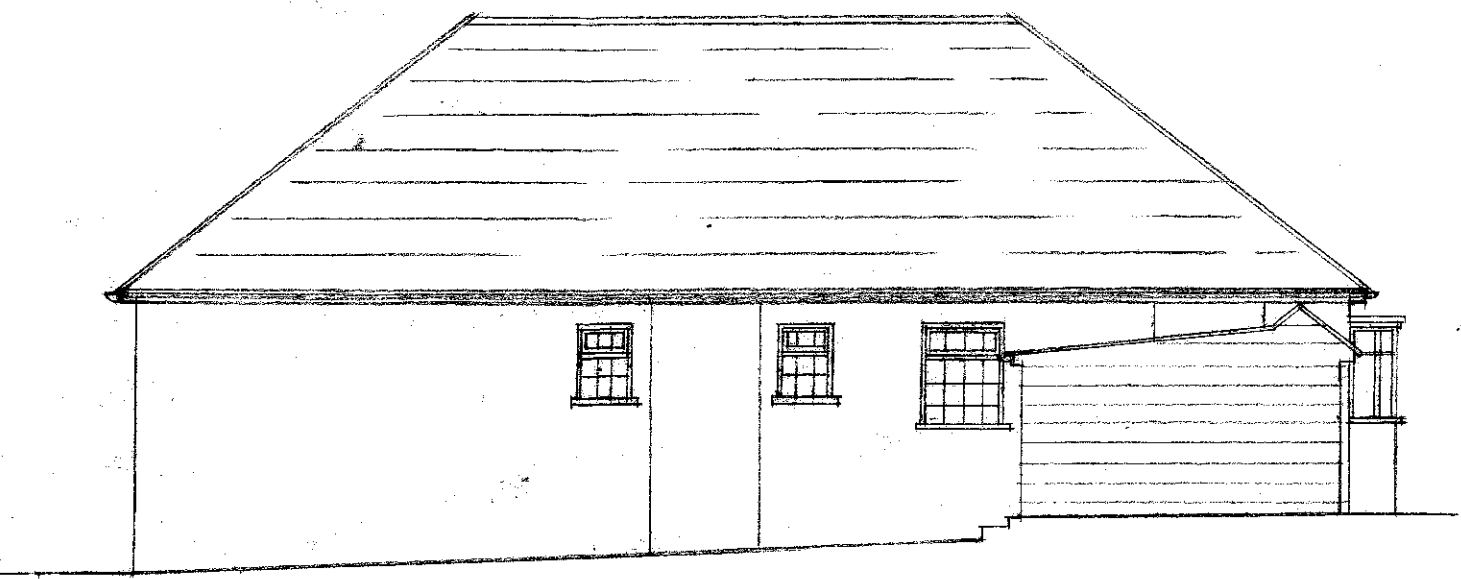

EXISTING SIDE ELEVATION

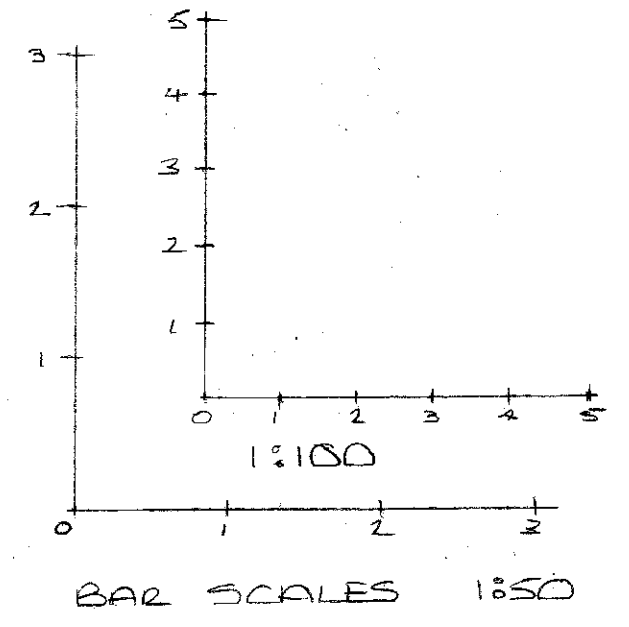

WELSH HAIRFIELD
PLANNING
CRAFT CO. LTD
18 MAY 2011
No: 2011/0970

LOFT CONVERSION, GARAGE EXTENSION
AND ROOF ALTERATIONS
22 KINGSWELL RIDGE,
CUFFLEY
SCALE : 1:50 - 1:100
DATE : MAY 2011
DRAWING N° : KR/01
DRAWING SIZE: A2