




EXISTING FRONT ELEVATION

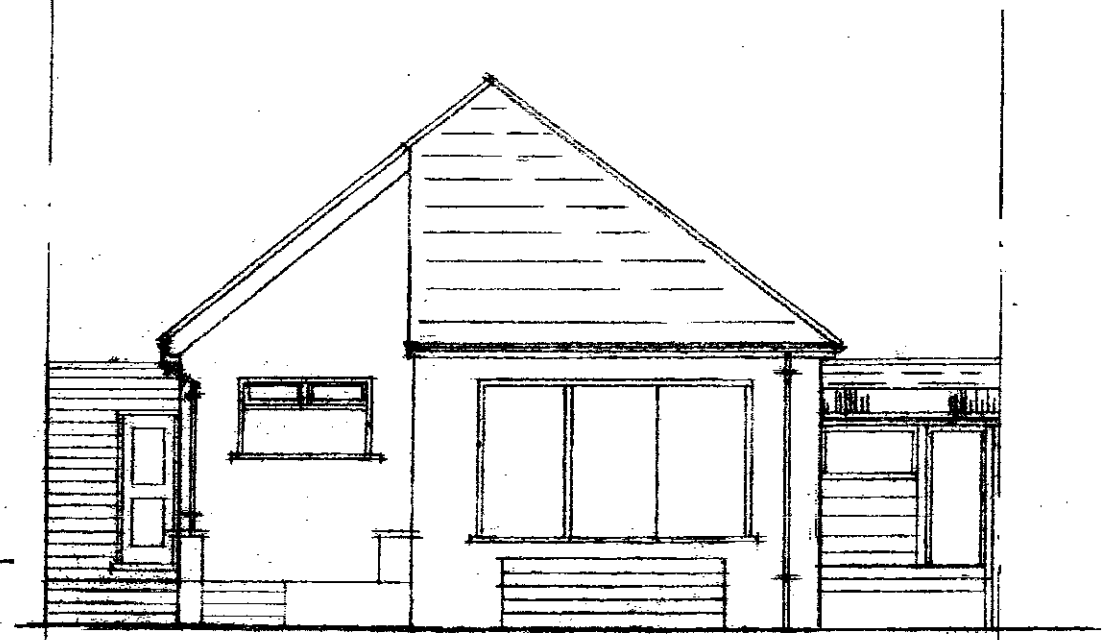


EXISTING REAR ELEVATION

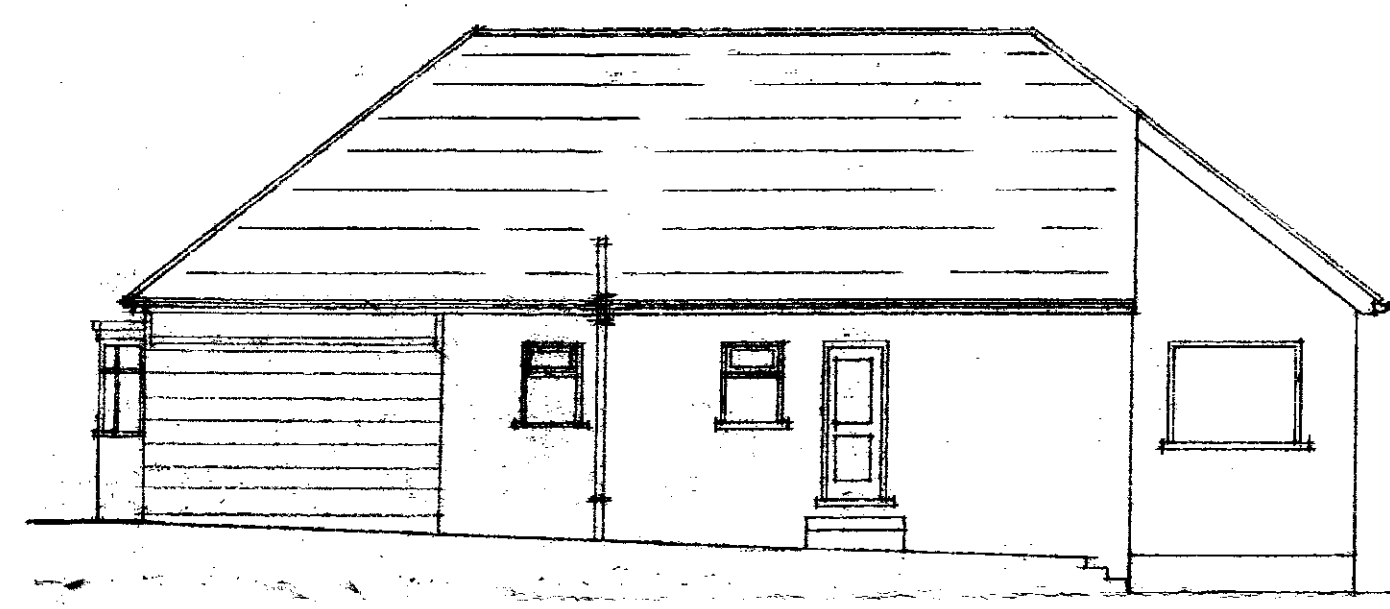

EXISTING SIDE ELEVATION

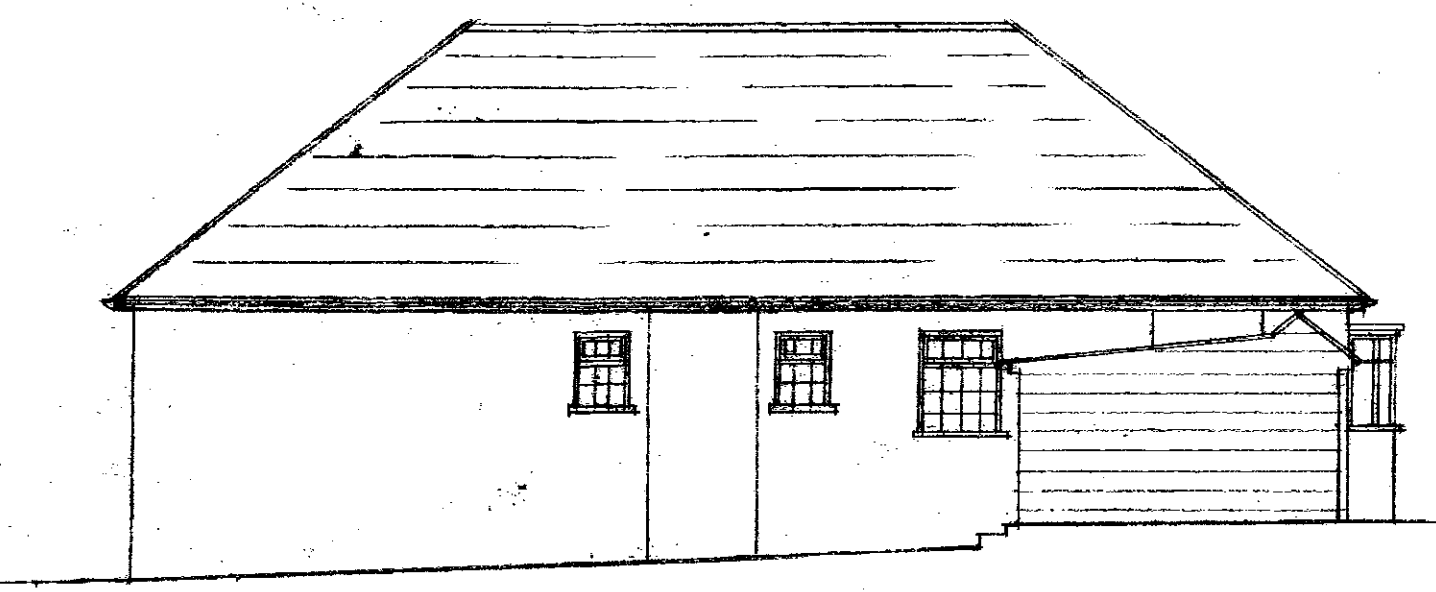

EXISTING SIDE ELEVATION

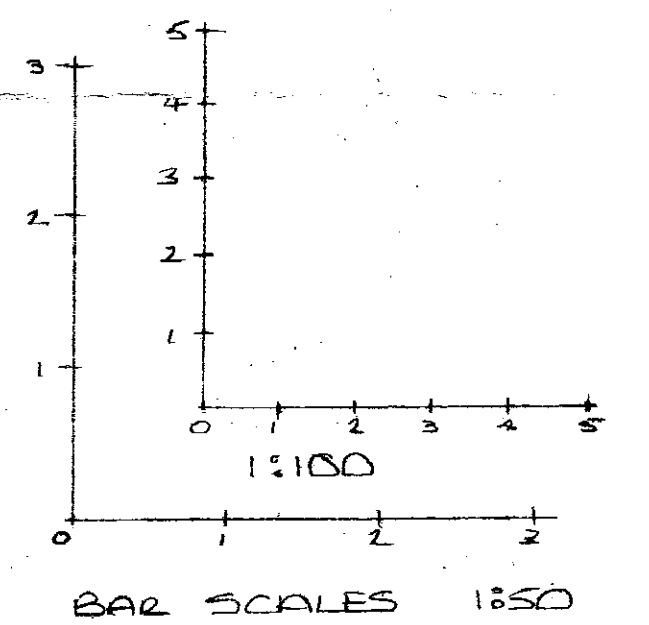

PLANNING DEPARTMENT
OFFICE COPY
07 OCT 2011
2011/1869

WELDON HAIFIELD
PLANNING
OFFICE COPY
18 MAY 2011
No: 2011/0970

LOFT CONVERSION, GARAGE EXTENSION
AND ROOF ALTERATIONS
22 KINGSWELL RIDE,
CUFLEY
SCALE : 1:50 - 1:100
DATE : MAY 2011
DRAWING N° : KR/01 1107D-04
DRAWING SIZE: A2