


Existing Ground Floor Plan  
Scale 1:100

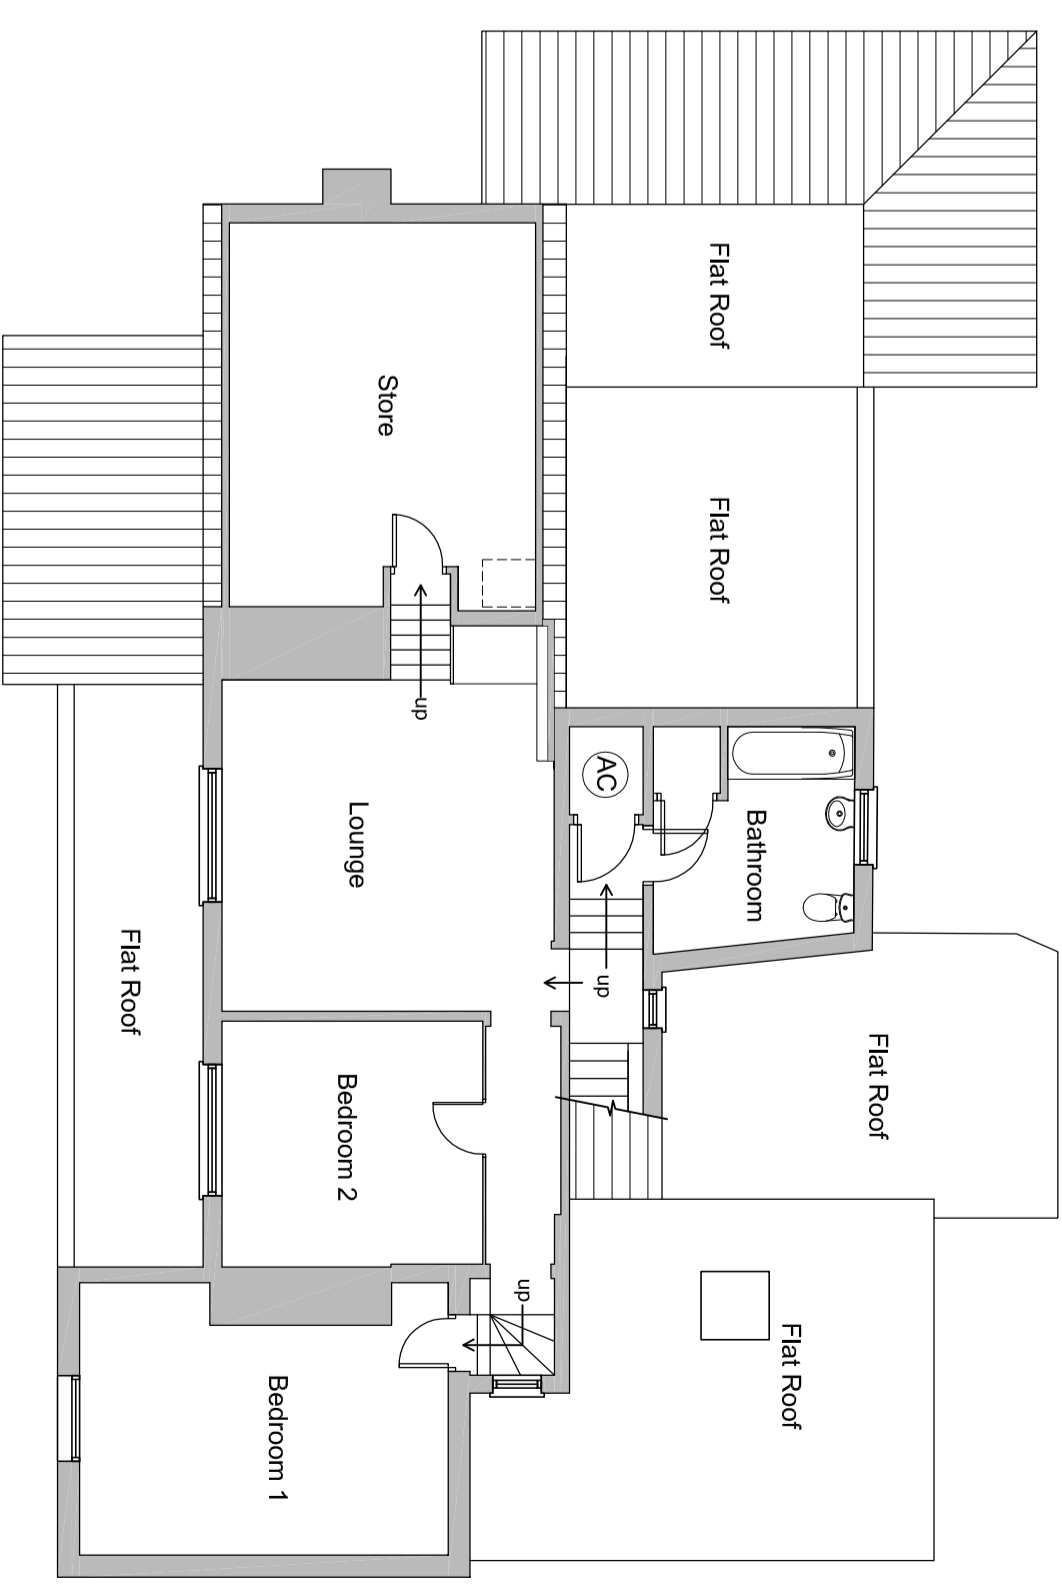

Existing First Floor Plan


Scale 1:200 (1cm = 2 metres)

Scale 1:100 (1cm = 1 metre)

Scale 1:50 (2cm = 1 metre)

PLEASE NOTE  
THESE DRAWINGS ARE FOR THE PURPOSE OF PLANNING ONLY  
THESE ARE NOT CONSTRUCTION DRAWINGS

**PLANNING ISSUE**

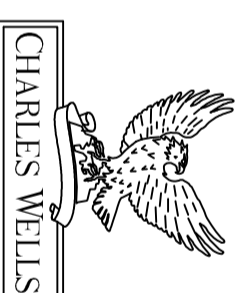

Rev A: horizontal and vertical scale bars added	Drawn: ARH	Checked: KLG	Date: August 2013
PRELIMINARY	PLANNING	CONSTRUCTION	TENDER
TITLE <b>Creation of External Fire Escape and Internal Alterations,          The Two Brewers, West Northaw, Potters Bar, EN6 4NW.</b>			
DETAIL <b>Existing Plans</b>			
<b>ARCHITECTURAL DESIGN</b> 280 WELLINGBOROUGH ROAD, RUSHDEN, NORTHANTS, NN10 9XP		EMAIL: <a href="mailto:info@blueprintdesign.org.uk">info@blueprintdesign.org.uk</a> TEL: 01933 354870 FAX: 01933 383531	
CONTRACTORS MUST CHECK ALL DIMENSIONS ON SITE. ONLY PROVIDED DIMENSIONS ARE TO BE WORKED FROM. DIMENSIONS MUST BE REPORTED TO BLUEPRINT BEFORE PROCEEDING. © THE DRAWING IS COPYRIGHT		DRAWN ARH	SCALE 1:100
SHEET: A2		CHECKED AMJ	DATE July 2013
<b>12-099-01A</b>			