



GROUND FLOOR PLAN

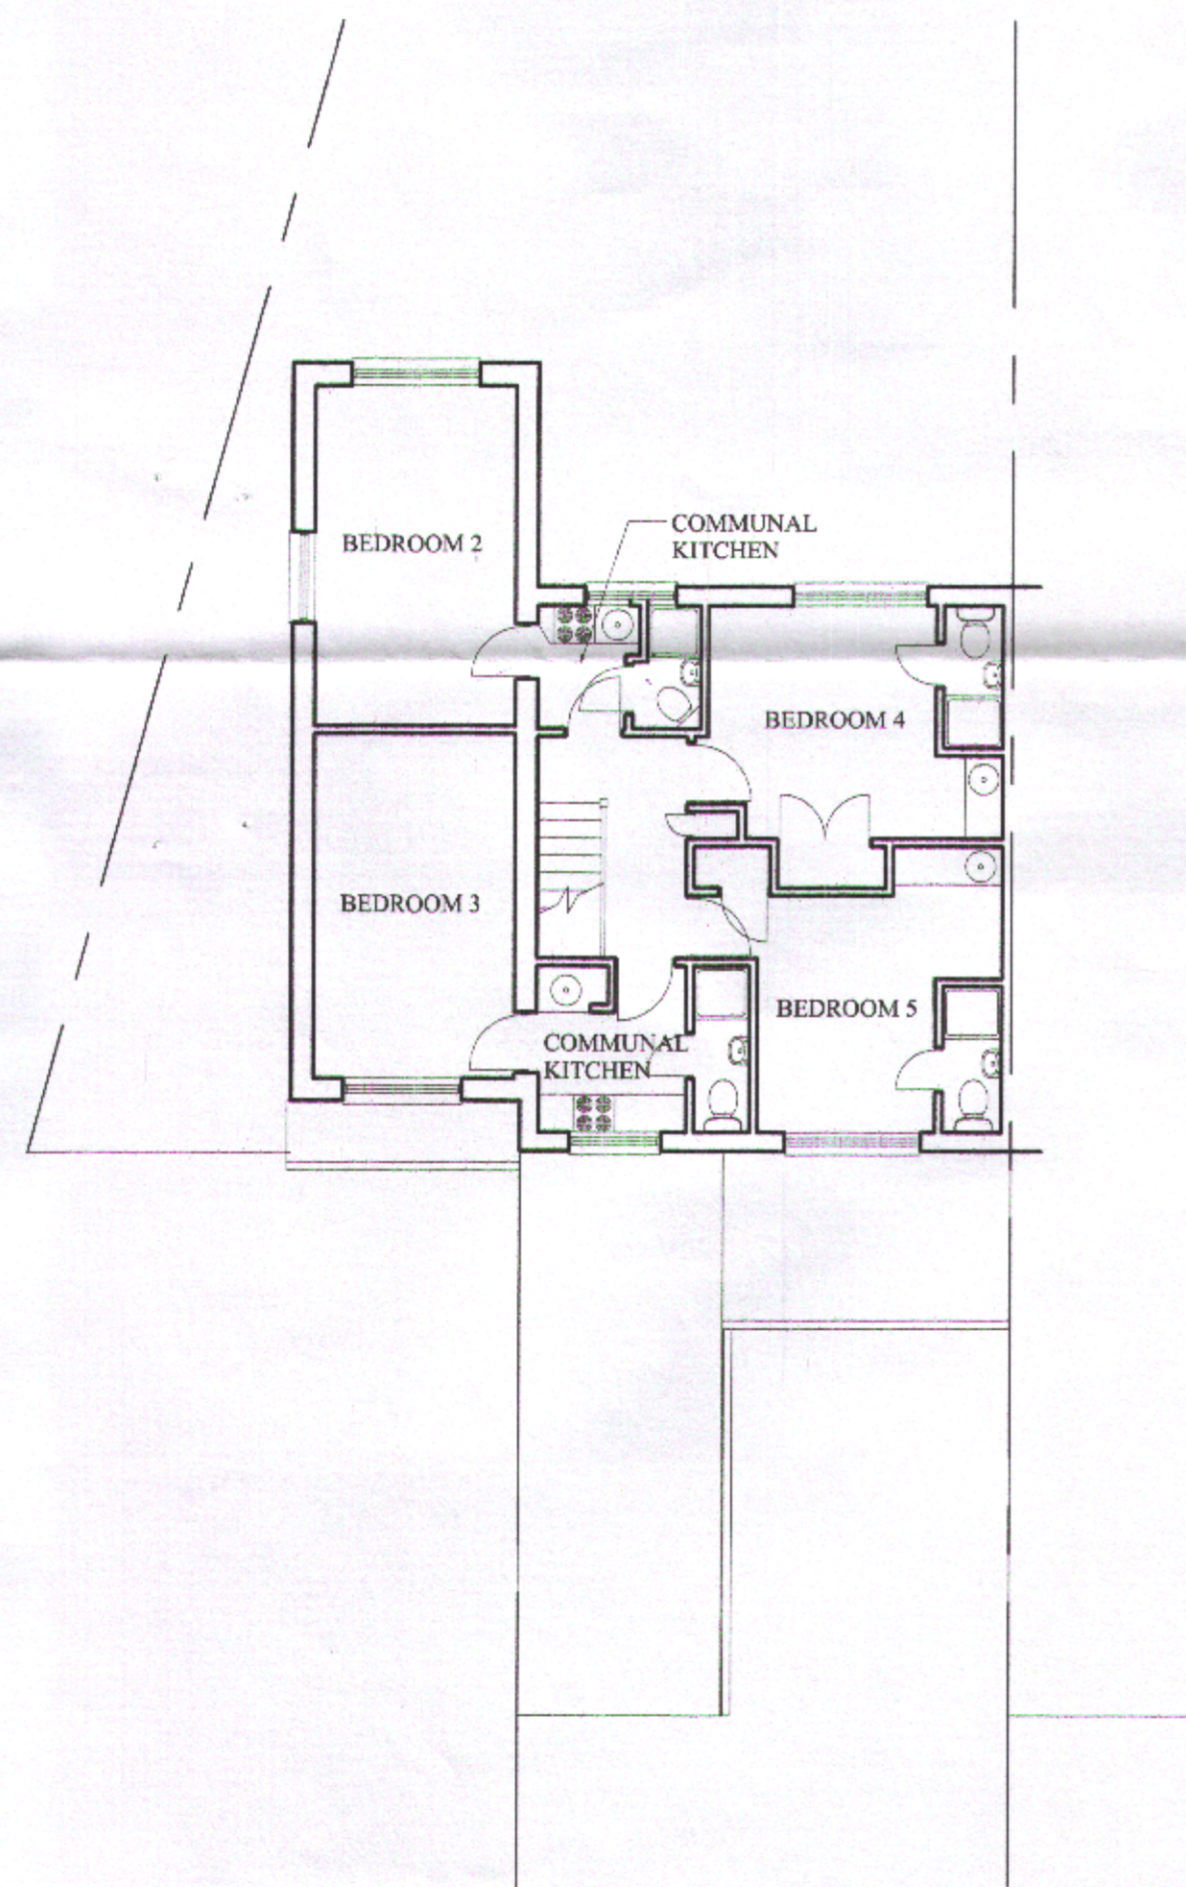


FIRST FLOOR PLAN

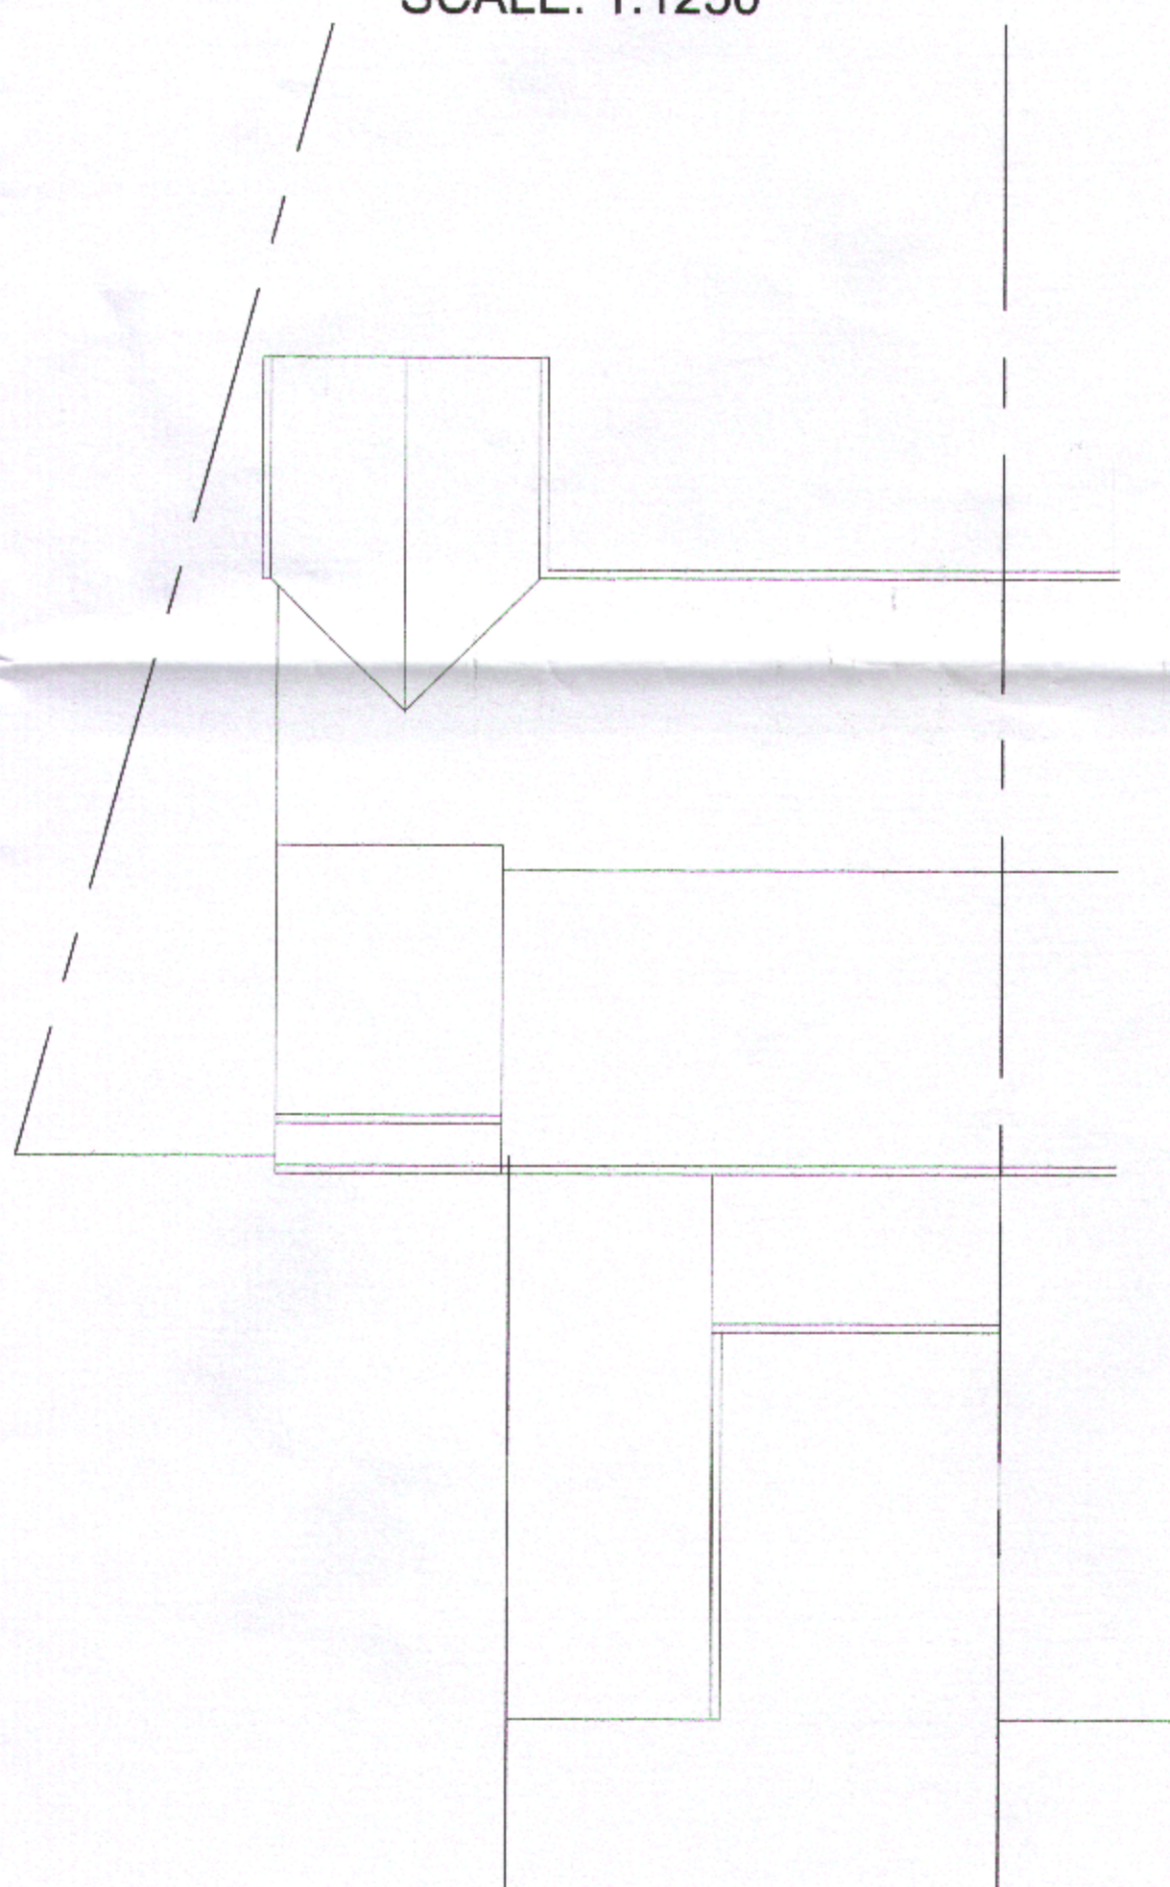

ROOF PLAN



2 DE HAVILLAND CLOSE, LOCATION PLAN
SCALE: 1:1250

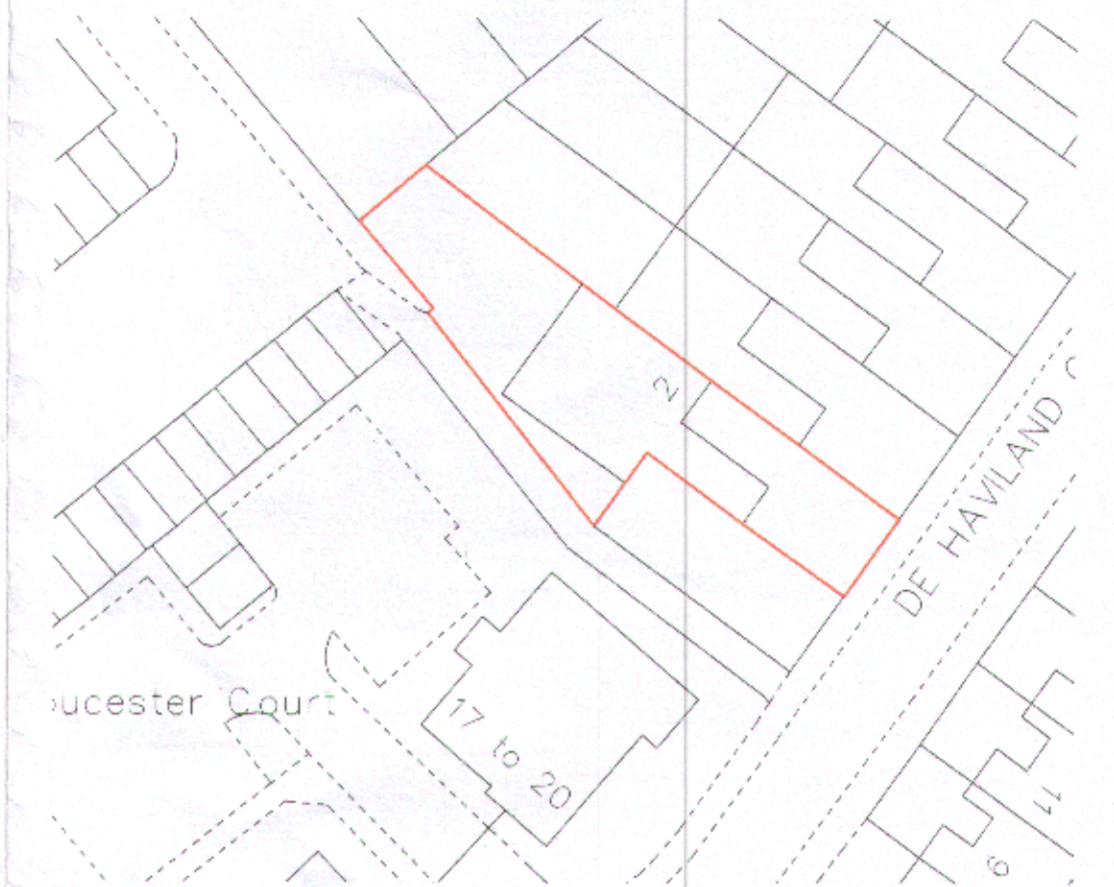

2 DE HAVILLAND CLOSE, BLOCK PLAN
SCALE: 1:500



PLANNING DEPARTMENT
10 JAN 2012
No.: 6 -2011/2593

THIS DRAWING IS ON AN A2 SHEET

Damien Poulter
ARCHITECTURAL DESIGN & PLANS
36 WATERFORD GREEN
WELWYN GARDEN CITY
HERTS
AL7 2LE
0771 1864785
DAMIENPOULTER@HOTMAIL.COM

ADDRESS:	2 DE HAVILLAND CLOSE, HATFIELD, HERTS. AL10 0DR		
DRAWING TITLE:	EXISTING PLANS		
DRAWING STATUS:	EXISTING	SCALE:	1:100
DRAWN BY:	DP	DATE:	OCT 2011
DRAWING NO.:	E01	REVISION:	