




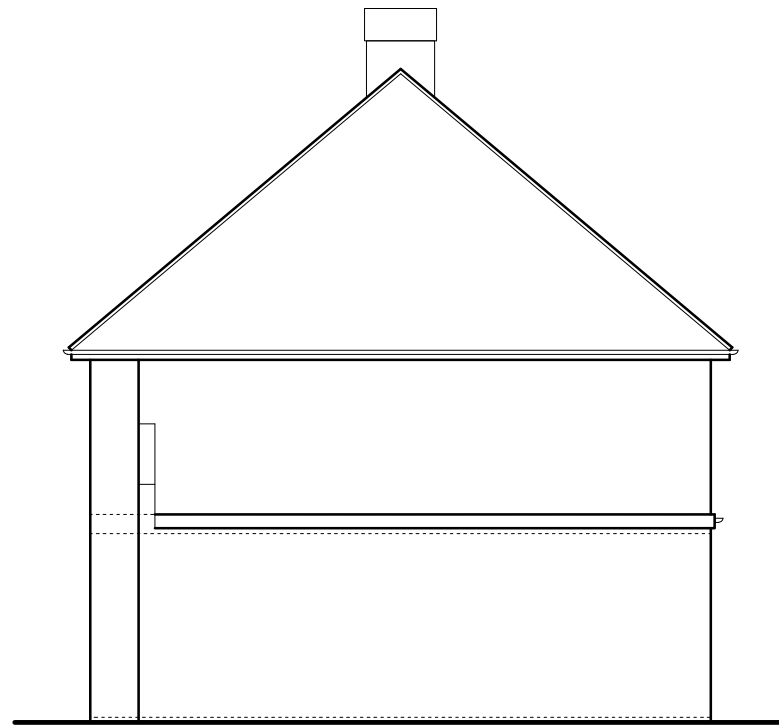


FRONT ELEVATION

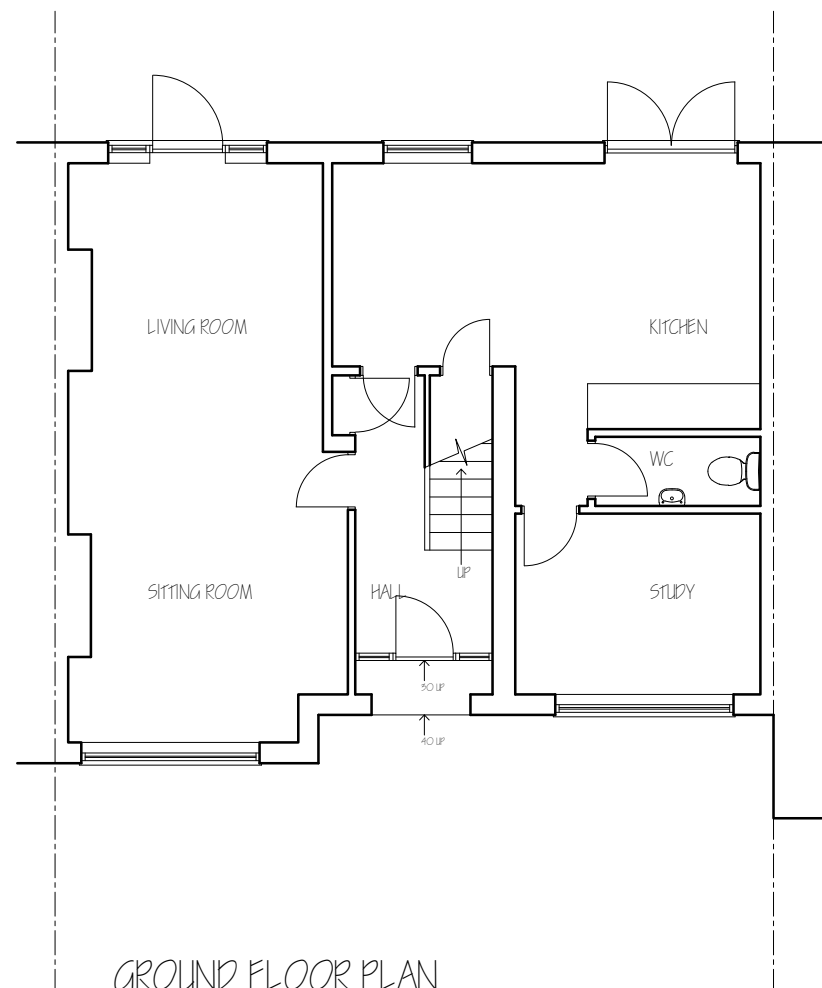


SIDE ELEVATION

 

GROUND FLOOR PLAN

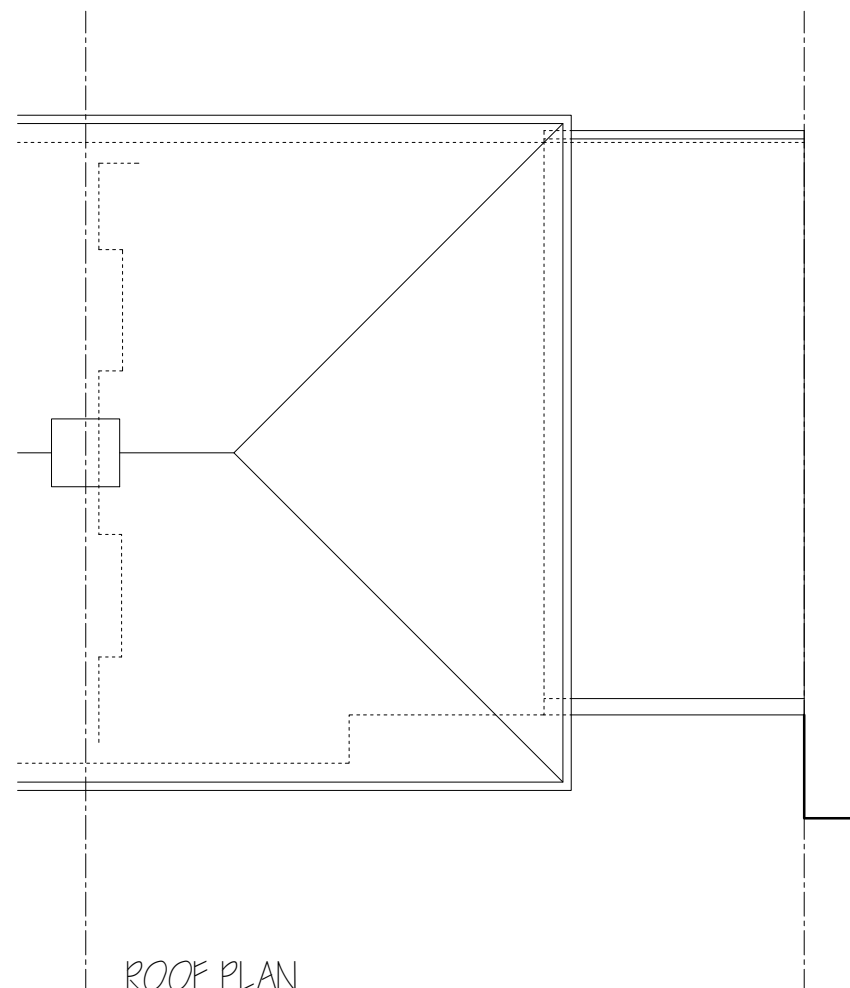

ROOF PLAN

 

THIS DRAWING PRINTED ON A2 SIZE PAPER



HOME EXTENSION DESIGNS
 60 BRIDGE ROAD EAST
 WELWYN GARDEN CITY
 HERTS AL7 1JU
 tel : 01707 393971
 fax : 01707 393980
 e:stuartc@hed.co.uk

Project: 375 ST ALBANS ROAD WEST,
 HATFIELD

Drawing Title: PLANS AND ELEVATIONS
 AS EXISTING

Drawn By: ALI Scale: 1:100 Date: April 2012

Dwg Status: EXISTING Checked:

Drawing No.: 2833-E01 Revision: