




GROUND FLOOR PLAN
SCALE 1:100

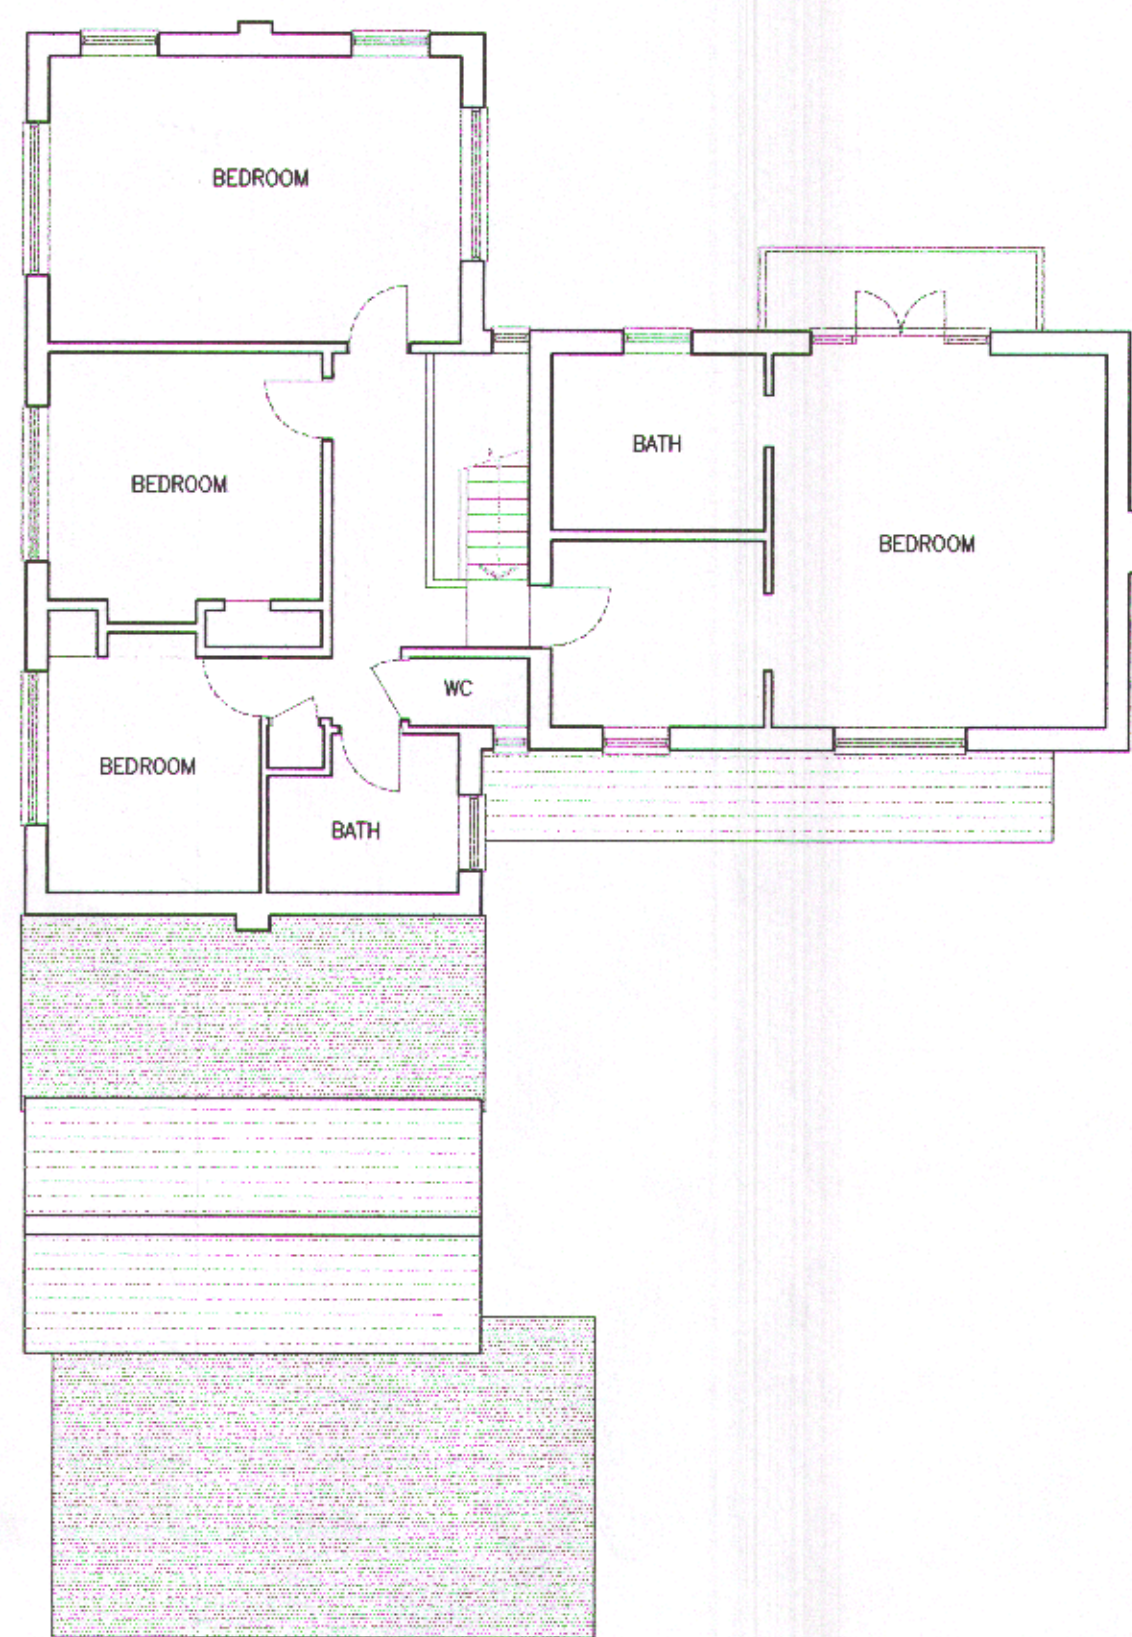

FIRST FLOOR PLAN
SCALE 1:100

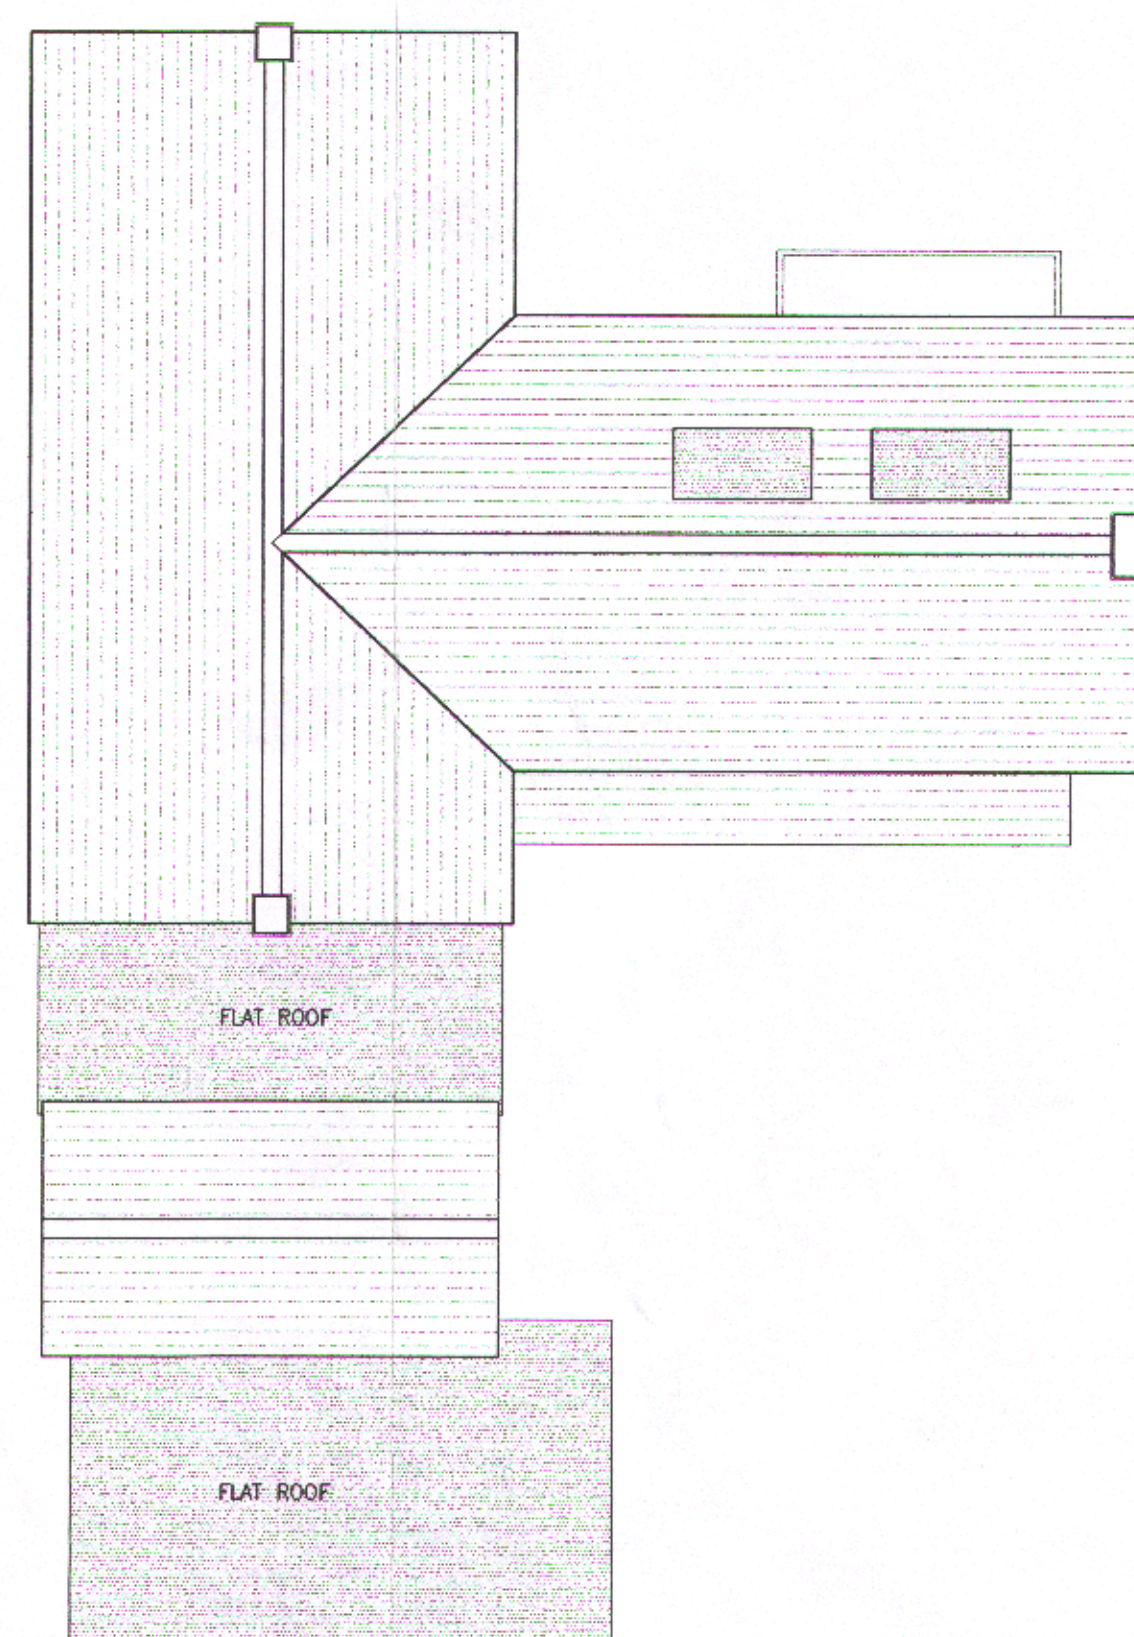

ROOF PLAN
SCALE 1:100

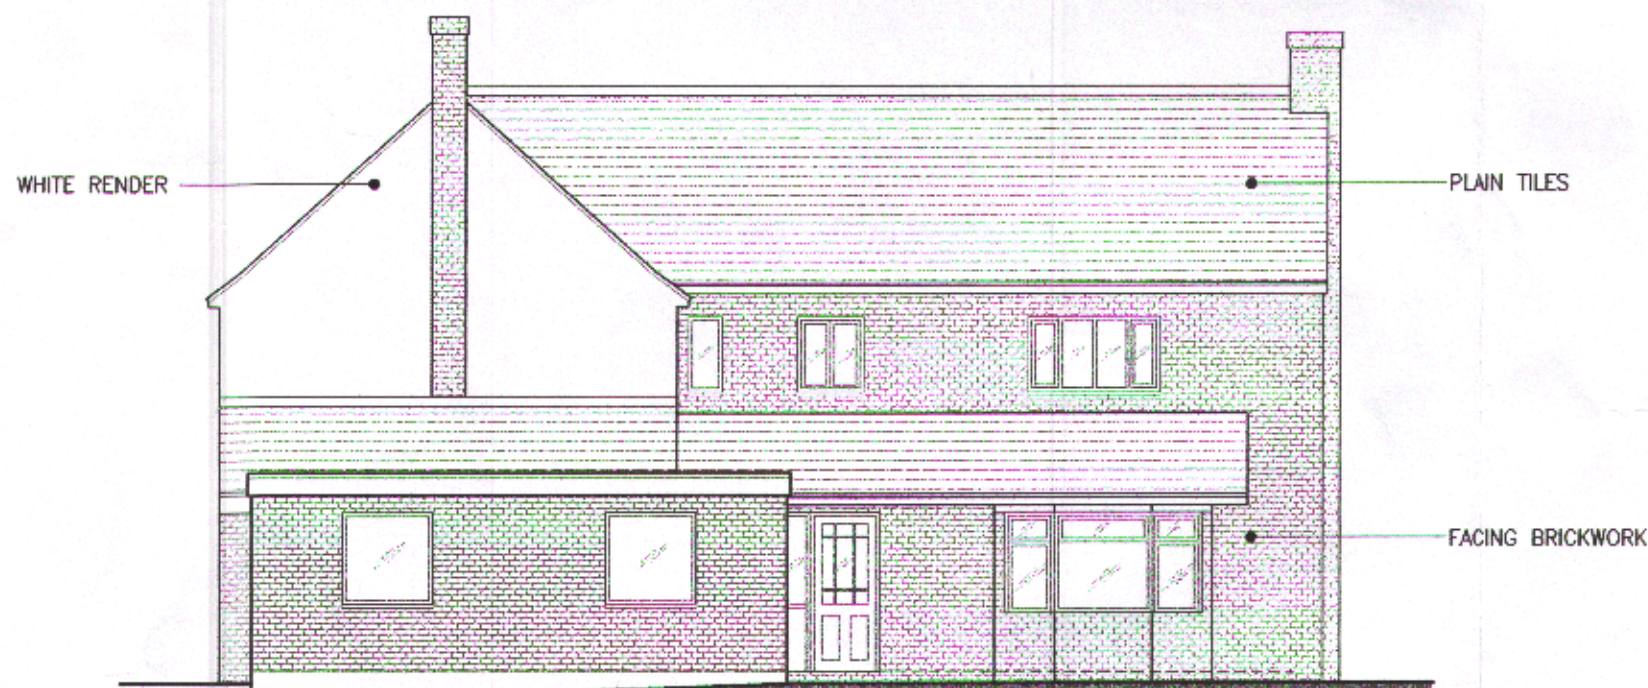

WEST ELEVATION
SCALE 1:100



SOUTH ELEVATION
SCALE 1:100



EAST ELEVATION
SCALE 1:100




NORTH ELEVATION
SCALE 1:100



RED LINE INDICATES
OUTLINE OF APPLICATION SITE
BLUE LINE INDICATES THE
EXTENT CLIENT'S OWNERSHIP

LOCATION PLAN
SCALE 1:1250

 

WOODLANDS
SCHOOL ROAD
HERTFORDSHIRE, EN6 1JW
21 FEB 2011
No: 2011/299

REV DATE DESCRIPTION

WOODLANDS
SCHOOL ROAD, POTTERS BAR
HERTFORDSHIRE, EN6 1JW

EXISTING PLANS AND ELEVATIONS

mcdonaldarchitects.co.uk

United House | North Road | London | H7 9DP | t +44 (0)20 7607 8836 | f +44 (0)20 7609 6464

DATE	SCALE	REVISION
DEC 2010	1:100 ; 1:1250	©A1
AAW	1059-010	A

